


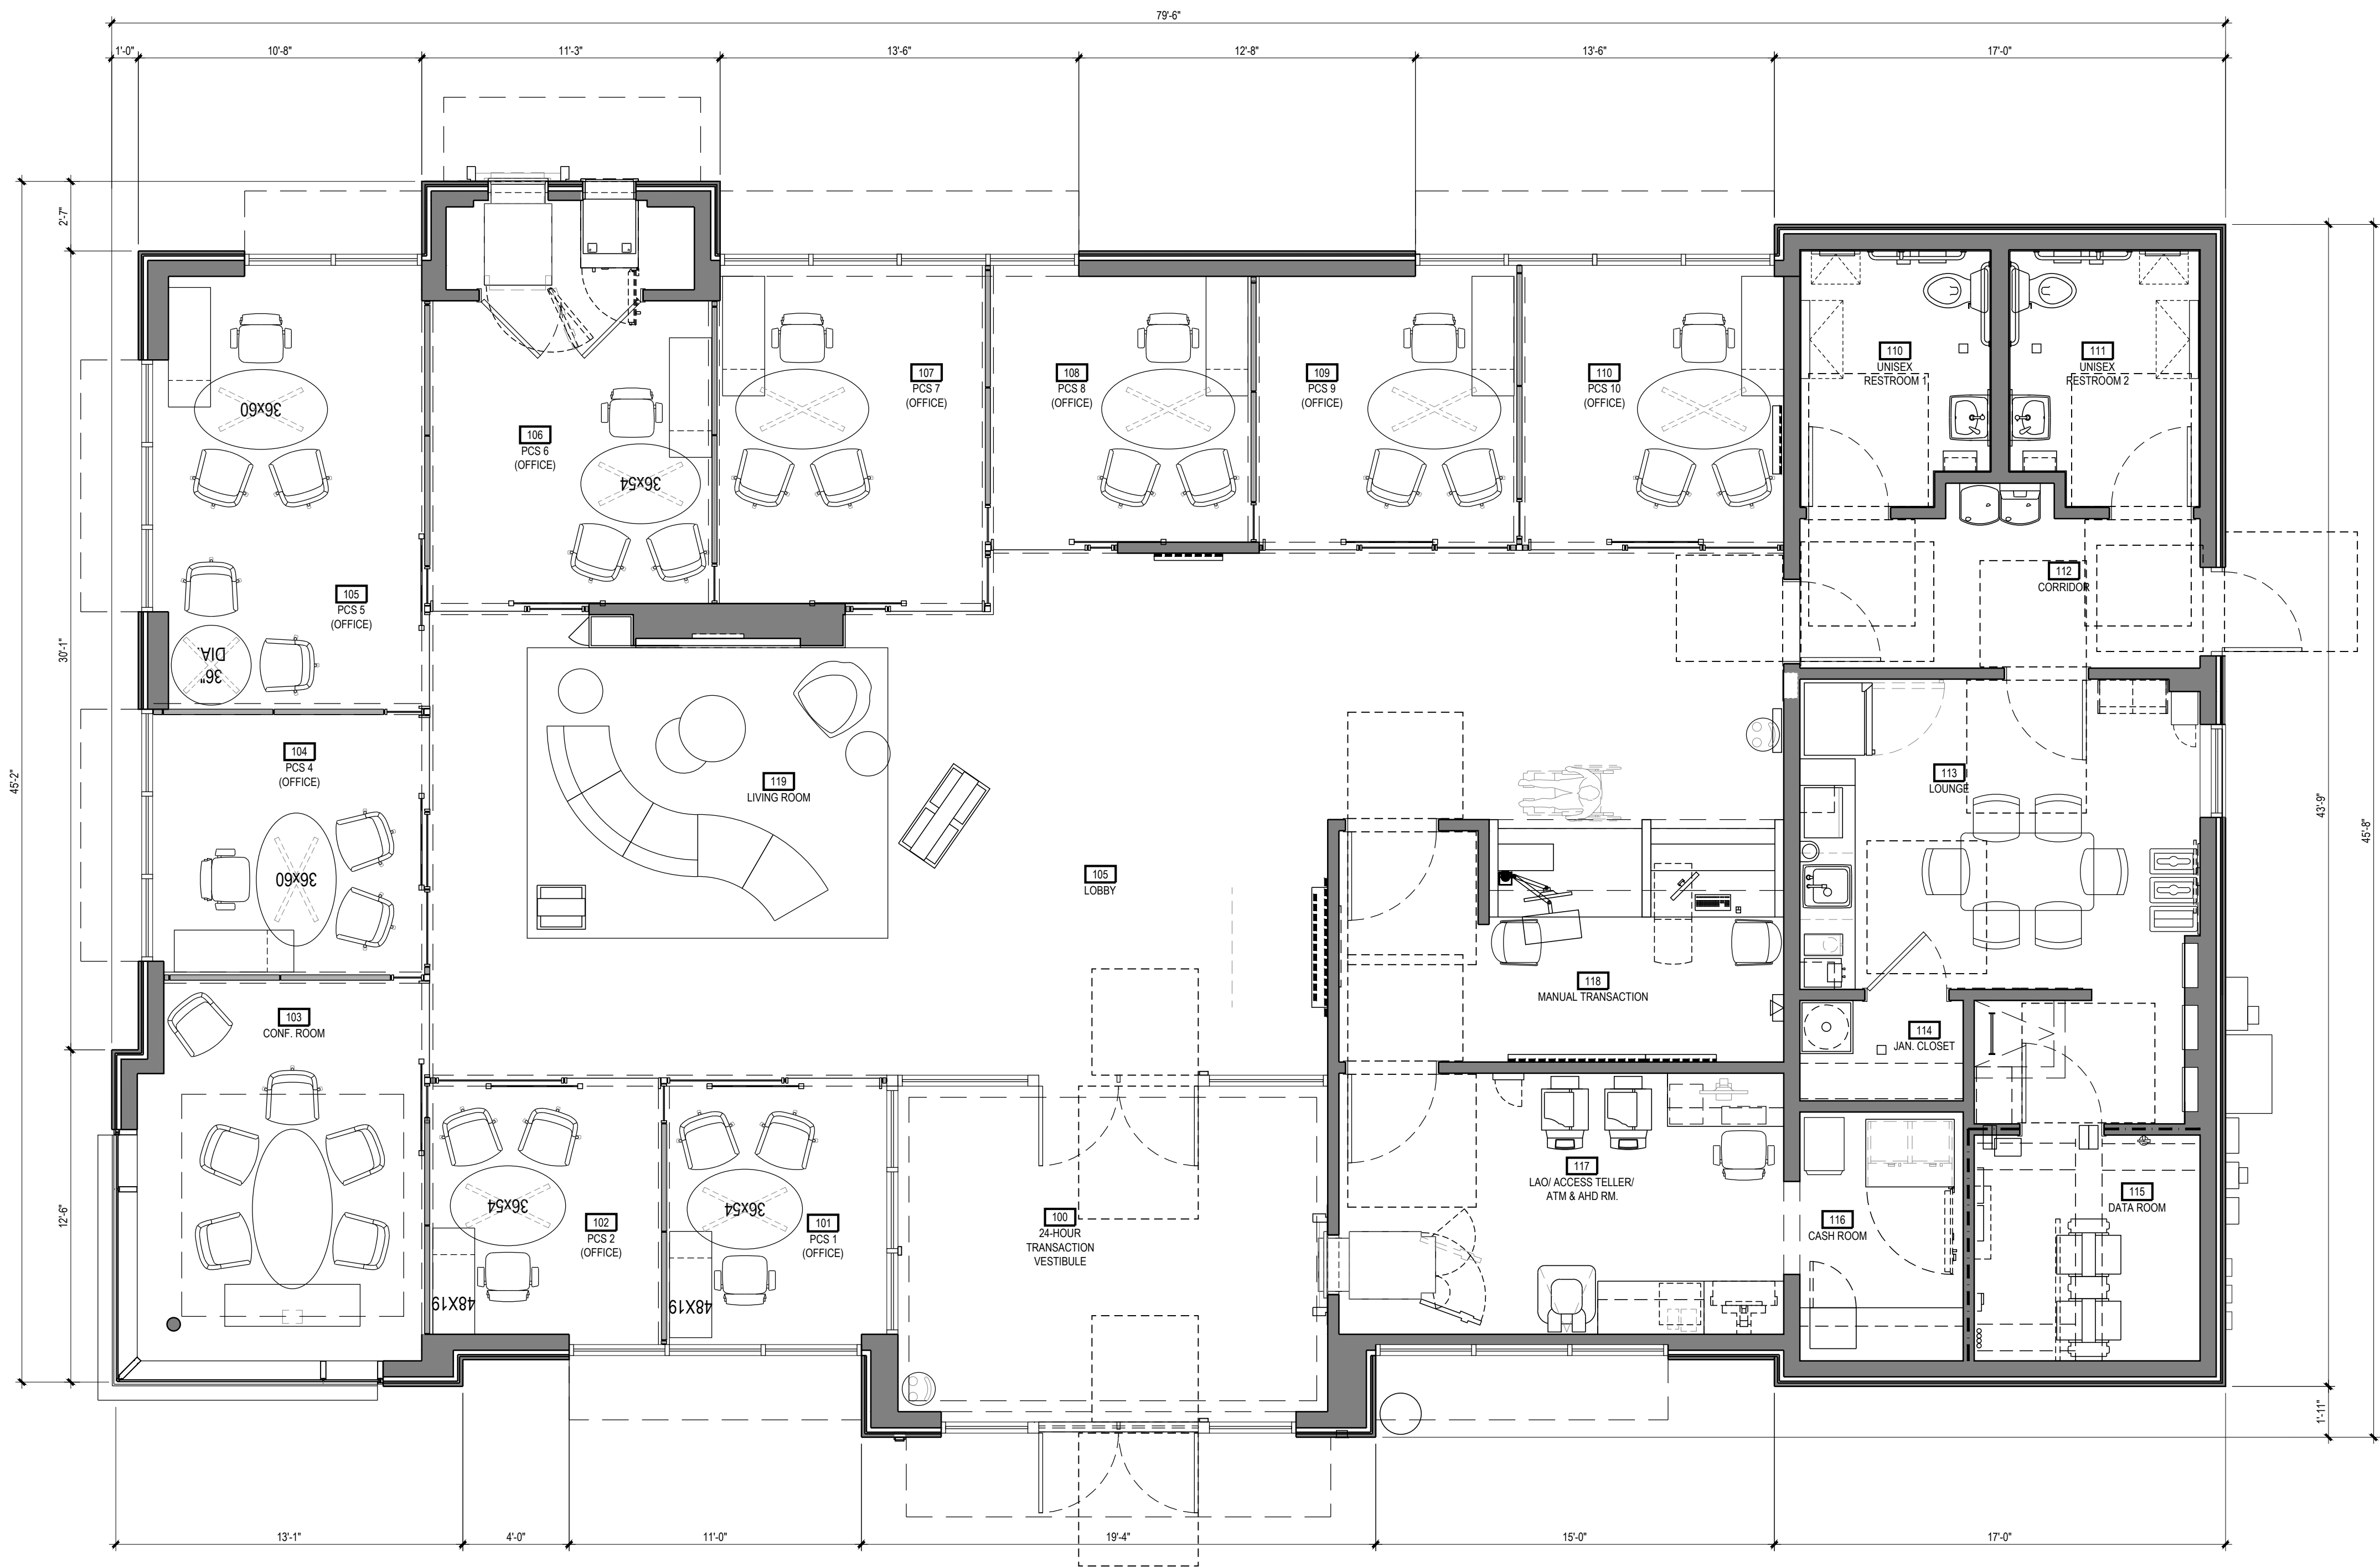

1 FLOOR PLAN
A1.1.4 1/4" = 1'-0"

THESE DRAWINGS ARE NOT COMPLETE WITHOUT THE SEPARATE TYPE WRITTEN SPECIFICATIONS MANUAL WHICH ARE PART OF THE CONTRACT DOCUMENTS.

ISSUE	DATE	DESCRIPTION

PROJECT INFORMATION	
PROJECT NO:	JPM.38368
DATE:	AS NOTED
PROTOTYPE:	20.7
DRAWN BY:	S. NUVELMAN
CHECKED BY:	N.MENDENHALL
VERSION:	SE_1.00

SHEET TITLE

FLOOR PLAN

SHEET NUMBER

A1.1.4