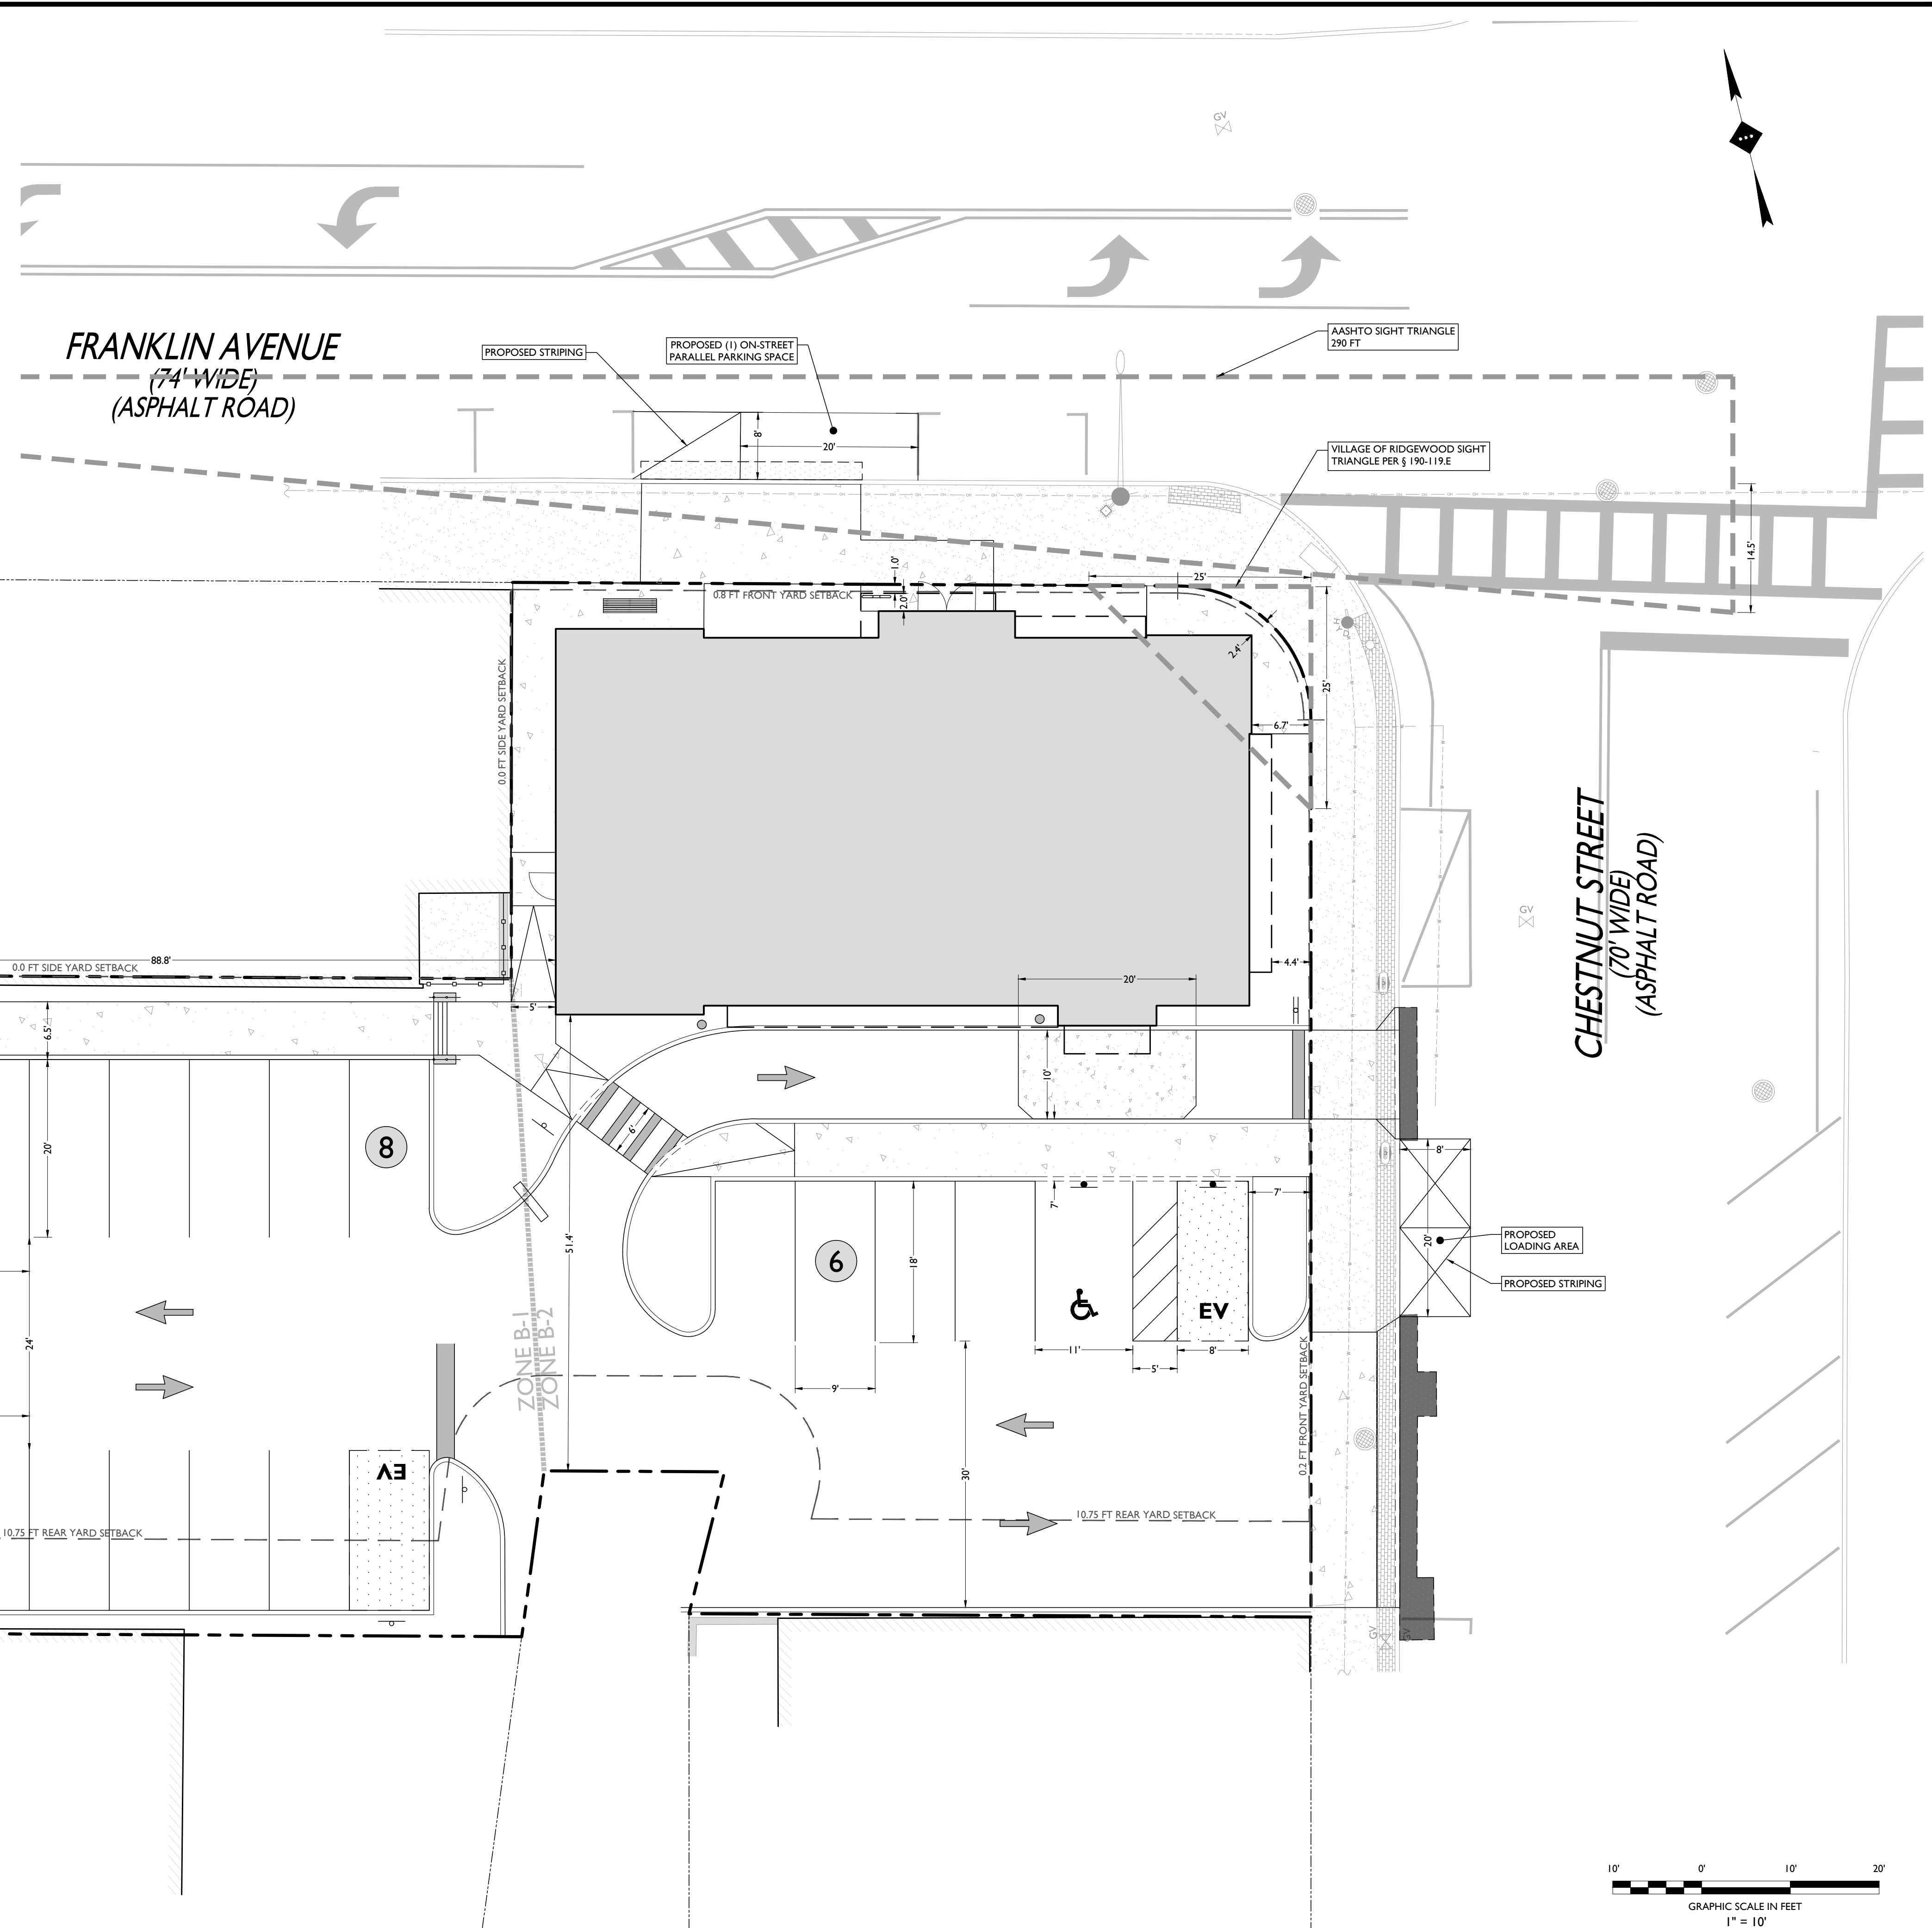


PROPOSED ON-STREET PARKING SCHEDULE	
LOCATION	PROPOSED
FRANKLIN AVENUE	PLUS 1 PARALLEL SPACE
CHESTNUT STREET	RELOCATE 1 LOADING SPACE
NORTH BROAD STREET	LOSS OF 1 PARALLEL SPACE, PLUS 1 ANGLED SPACE
NET INCREASE	PLUS ONE SPACE TO ON-STREET PARKING SUPPLY

[illegible]

STONEFIELD
engineering & design

Rutherford, NJ • New York, NY • Salem, MA
Princeton, NJ • Tampa, FL • Detroit, MI
www.stonefielddeng.com

15 Spring Street, Princeton, NJ 08542
Phone 609.362.6900

PRELIMINARY & FINAL MAJOR SITE PLAN

JJP MORGAN CHASE BANK

**PROPOSED BANK WITH
DRIVE THROUGH**

BLOCK 3804, LOT 2.01
55 NORTH BROAD STREET
VILLAGE OF MIDGEWOOD
BENGEN COUNTY, IN

AARON CHAN, P.E.
NEW JERSEY LICENSE No. 57348
LICENSED PROFESSIONAL ENGINEER



STONEFIELD
engineering & design

SCALE:	1" = 10'	PROJECT ID: RUT-230372
--------	----------	------------------------

TITLE:

ON-STREET STRIPING
EXHIBIT

DRAWING:

1 OF 1