




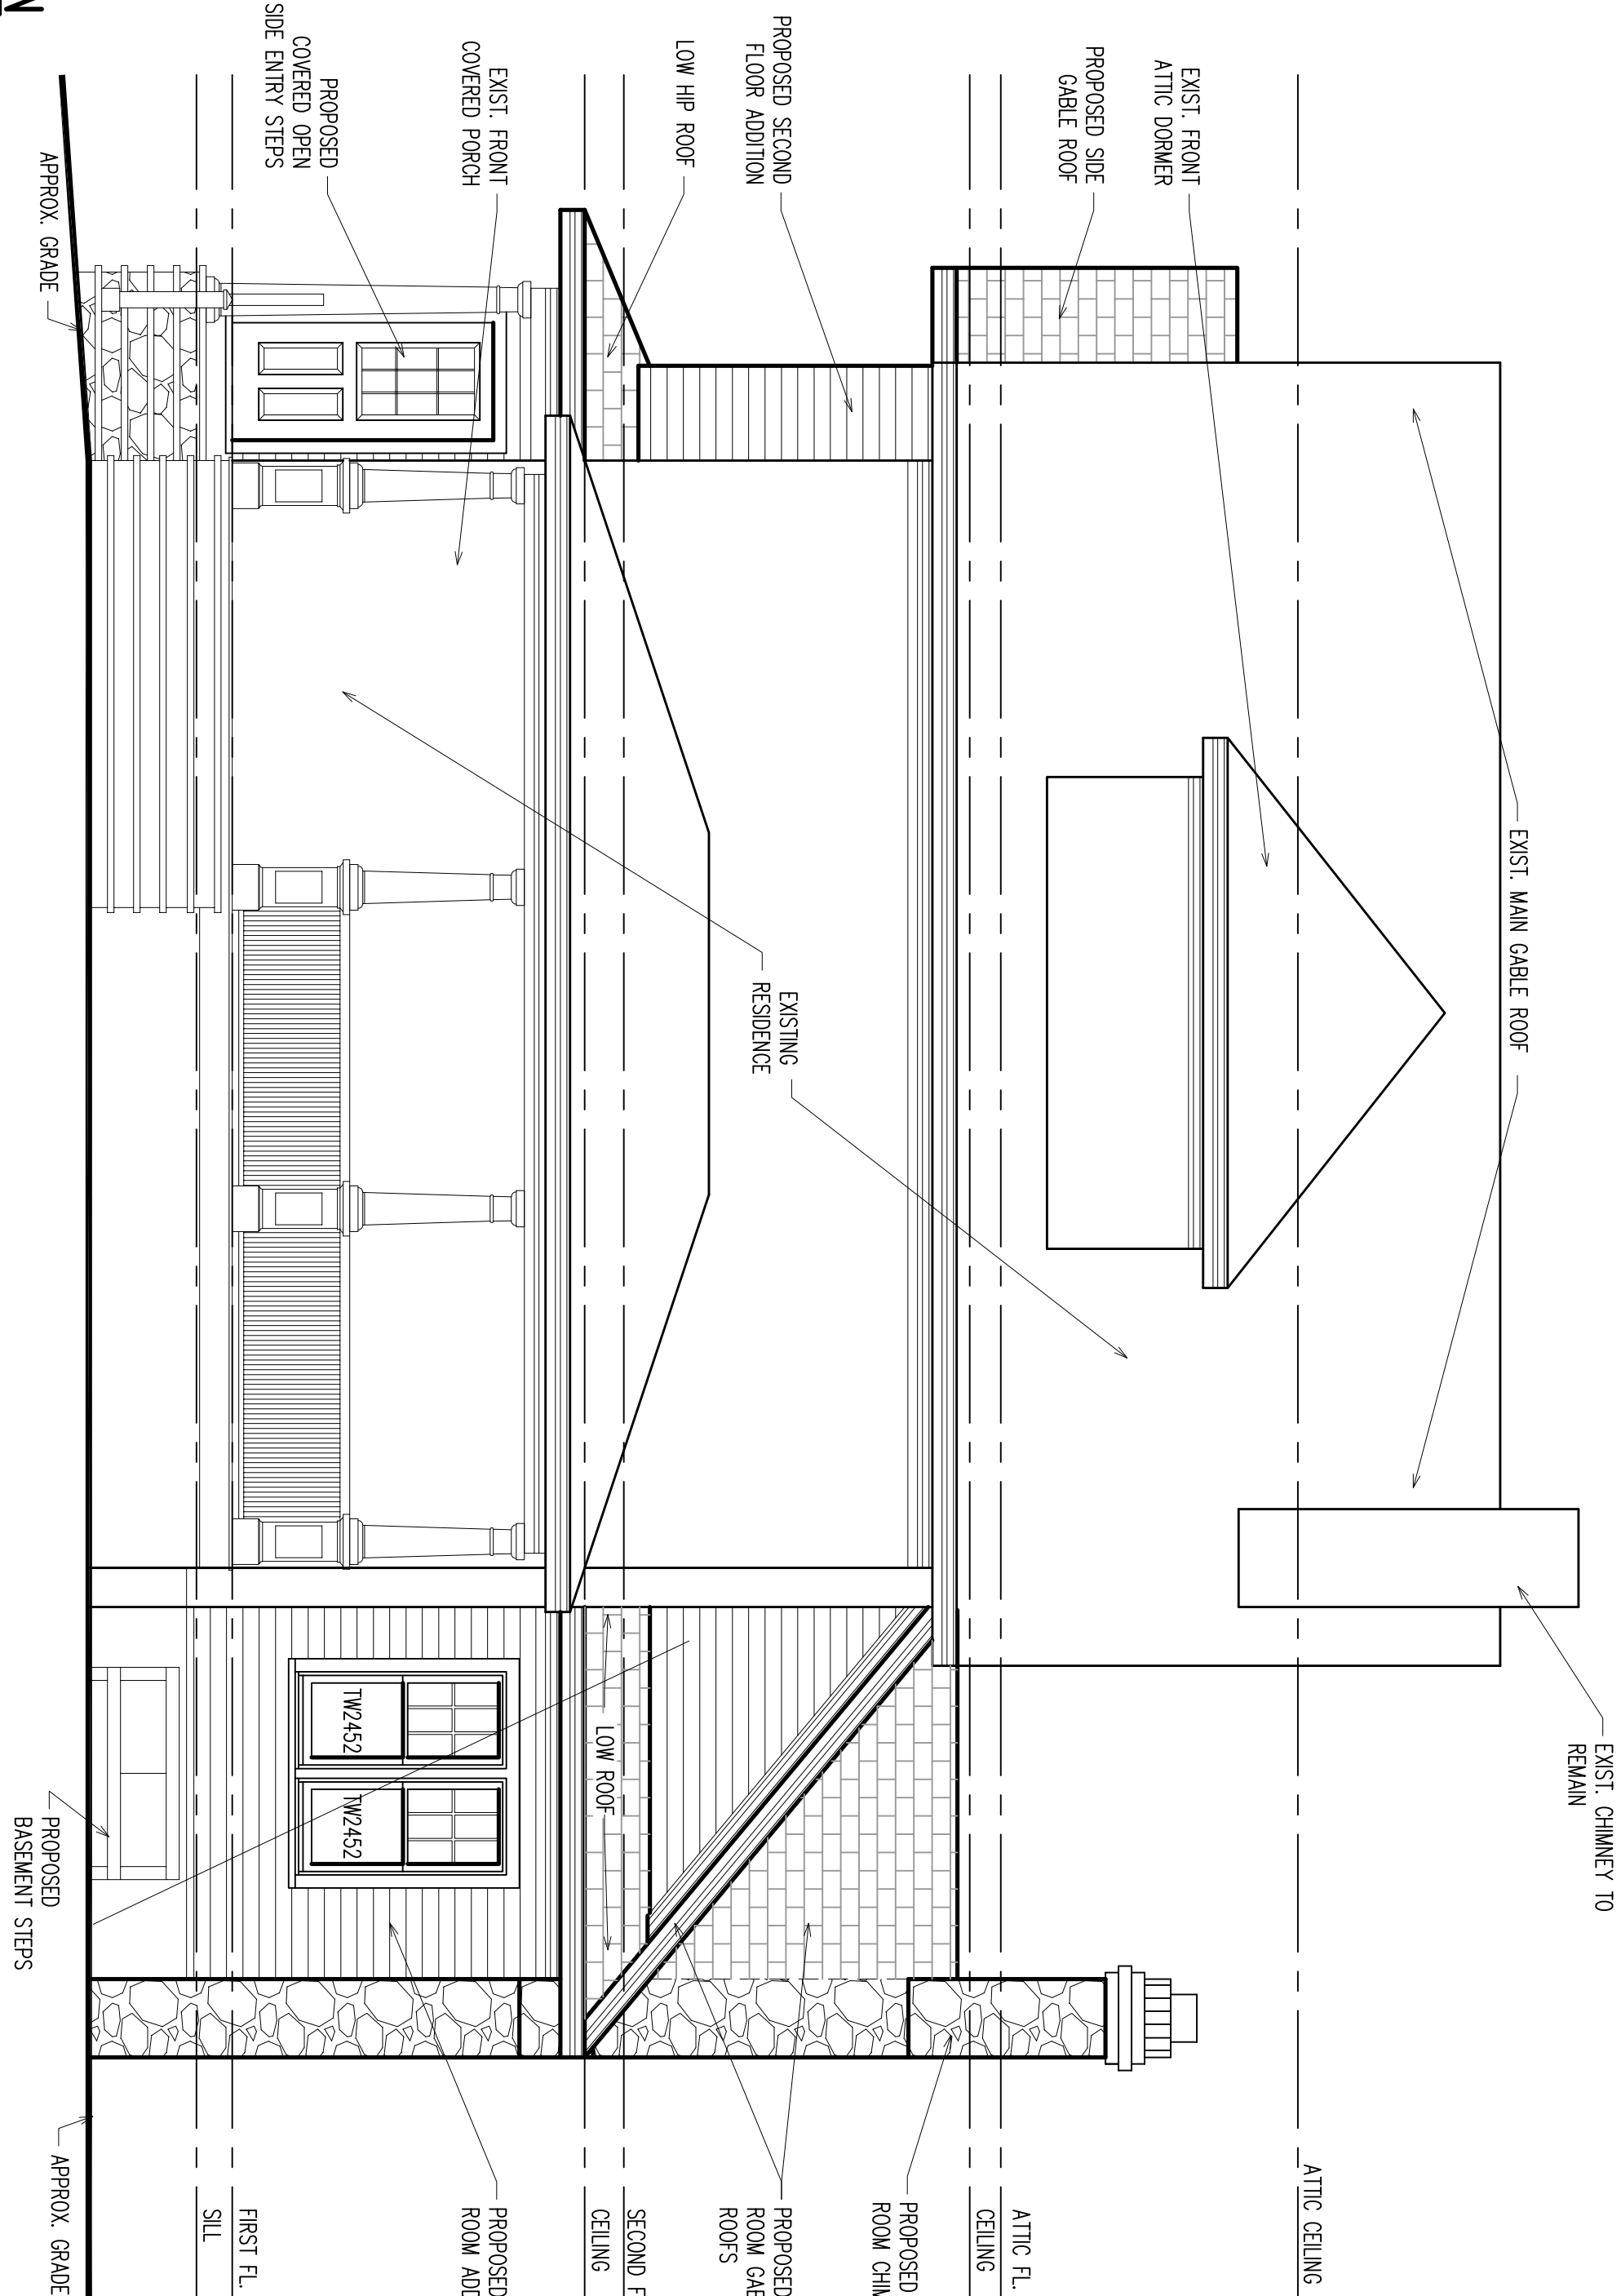

1 FRONT ELEVATION
SCALE: 1/8" = 1'-0"

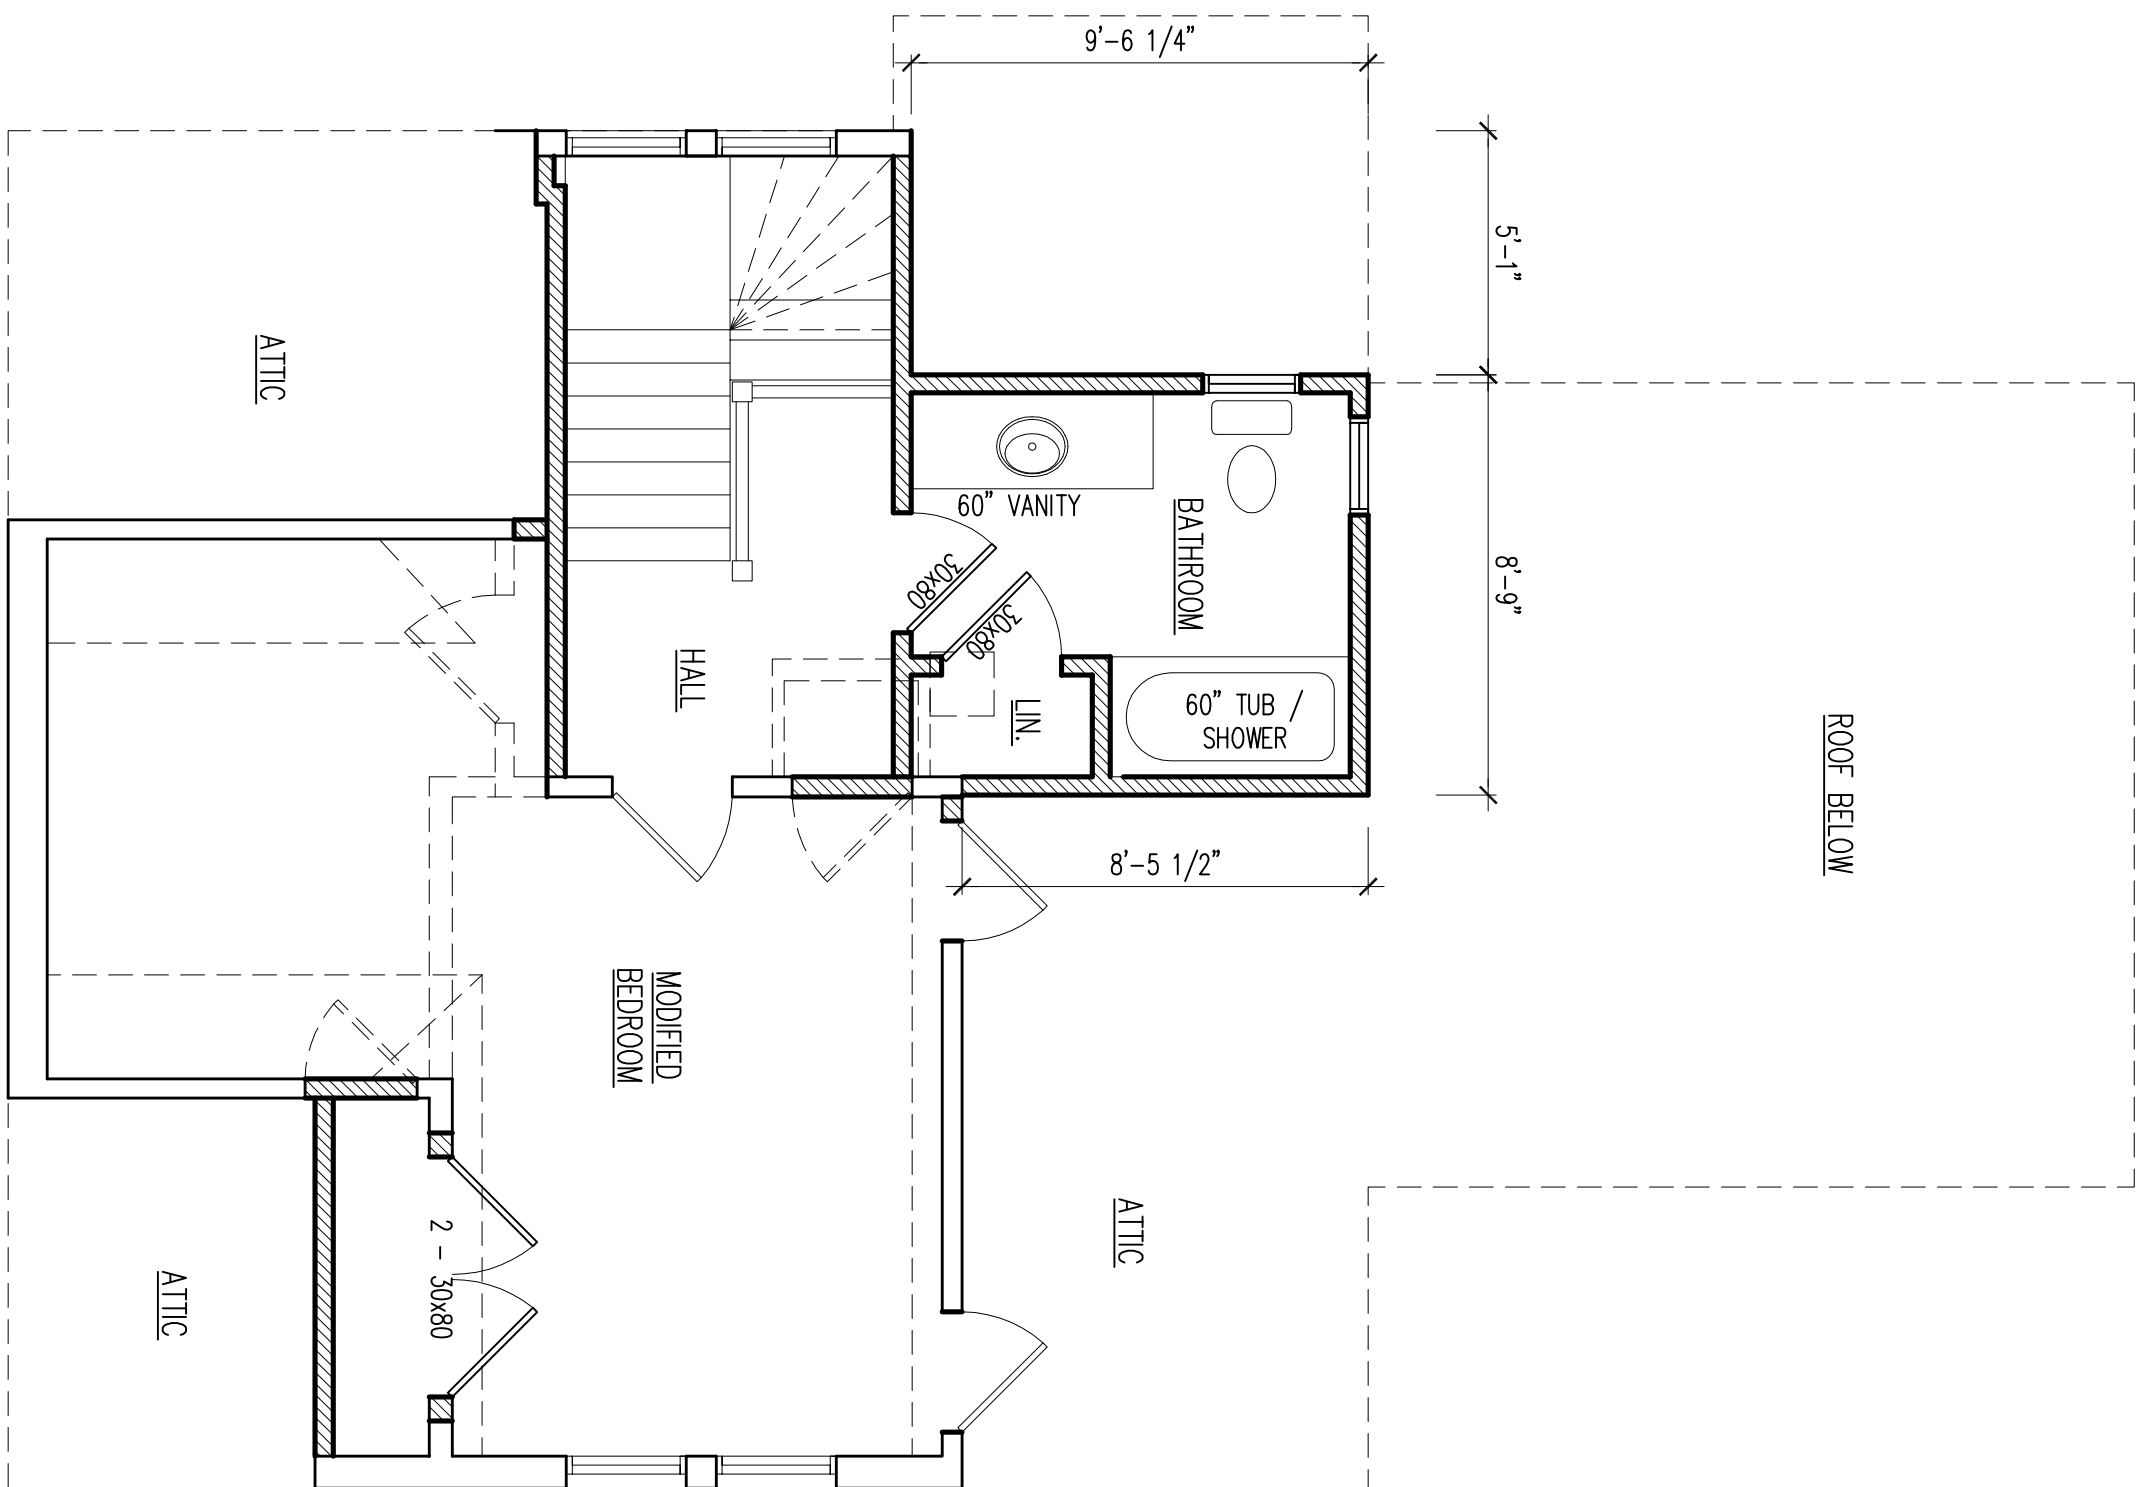

2 ATTIC PLAN
SCALE: 1/8" = 1'-0"

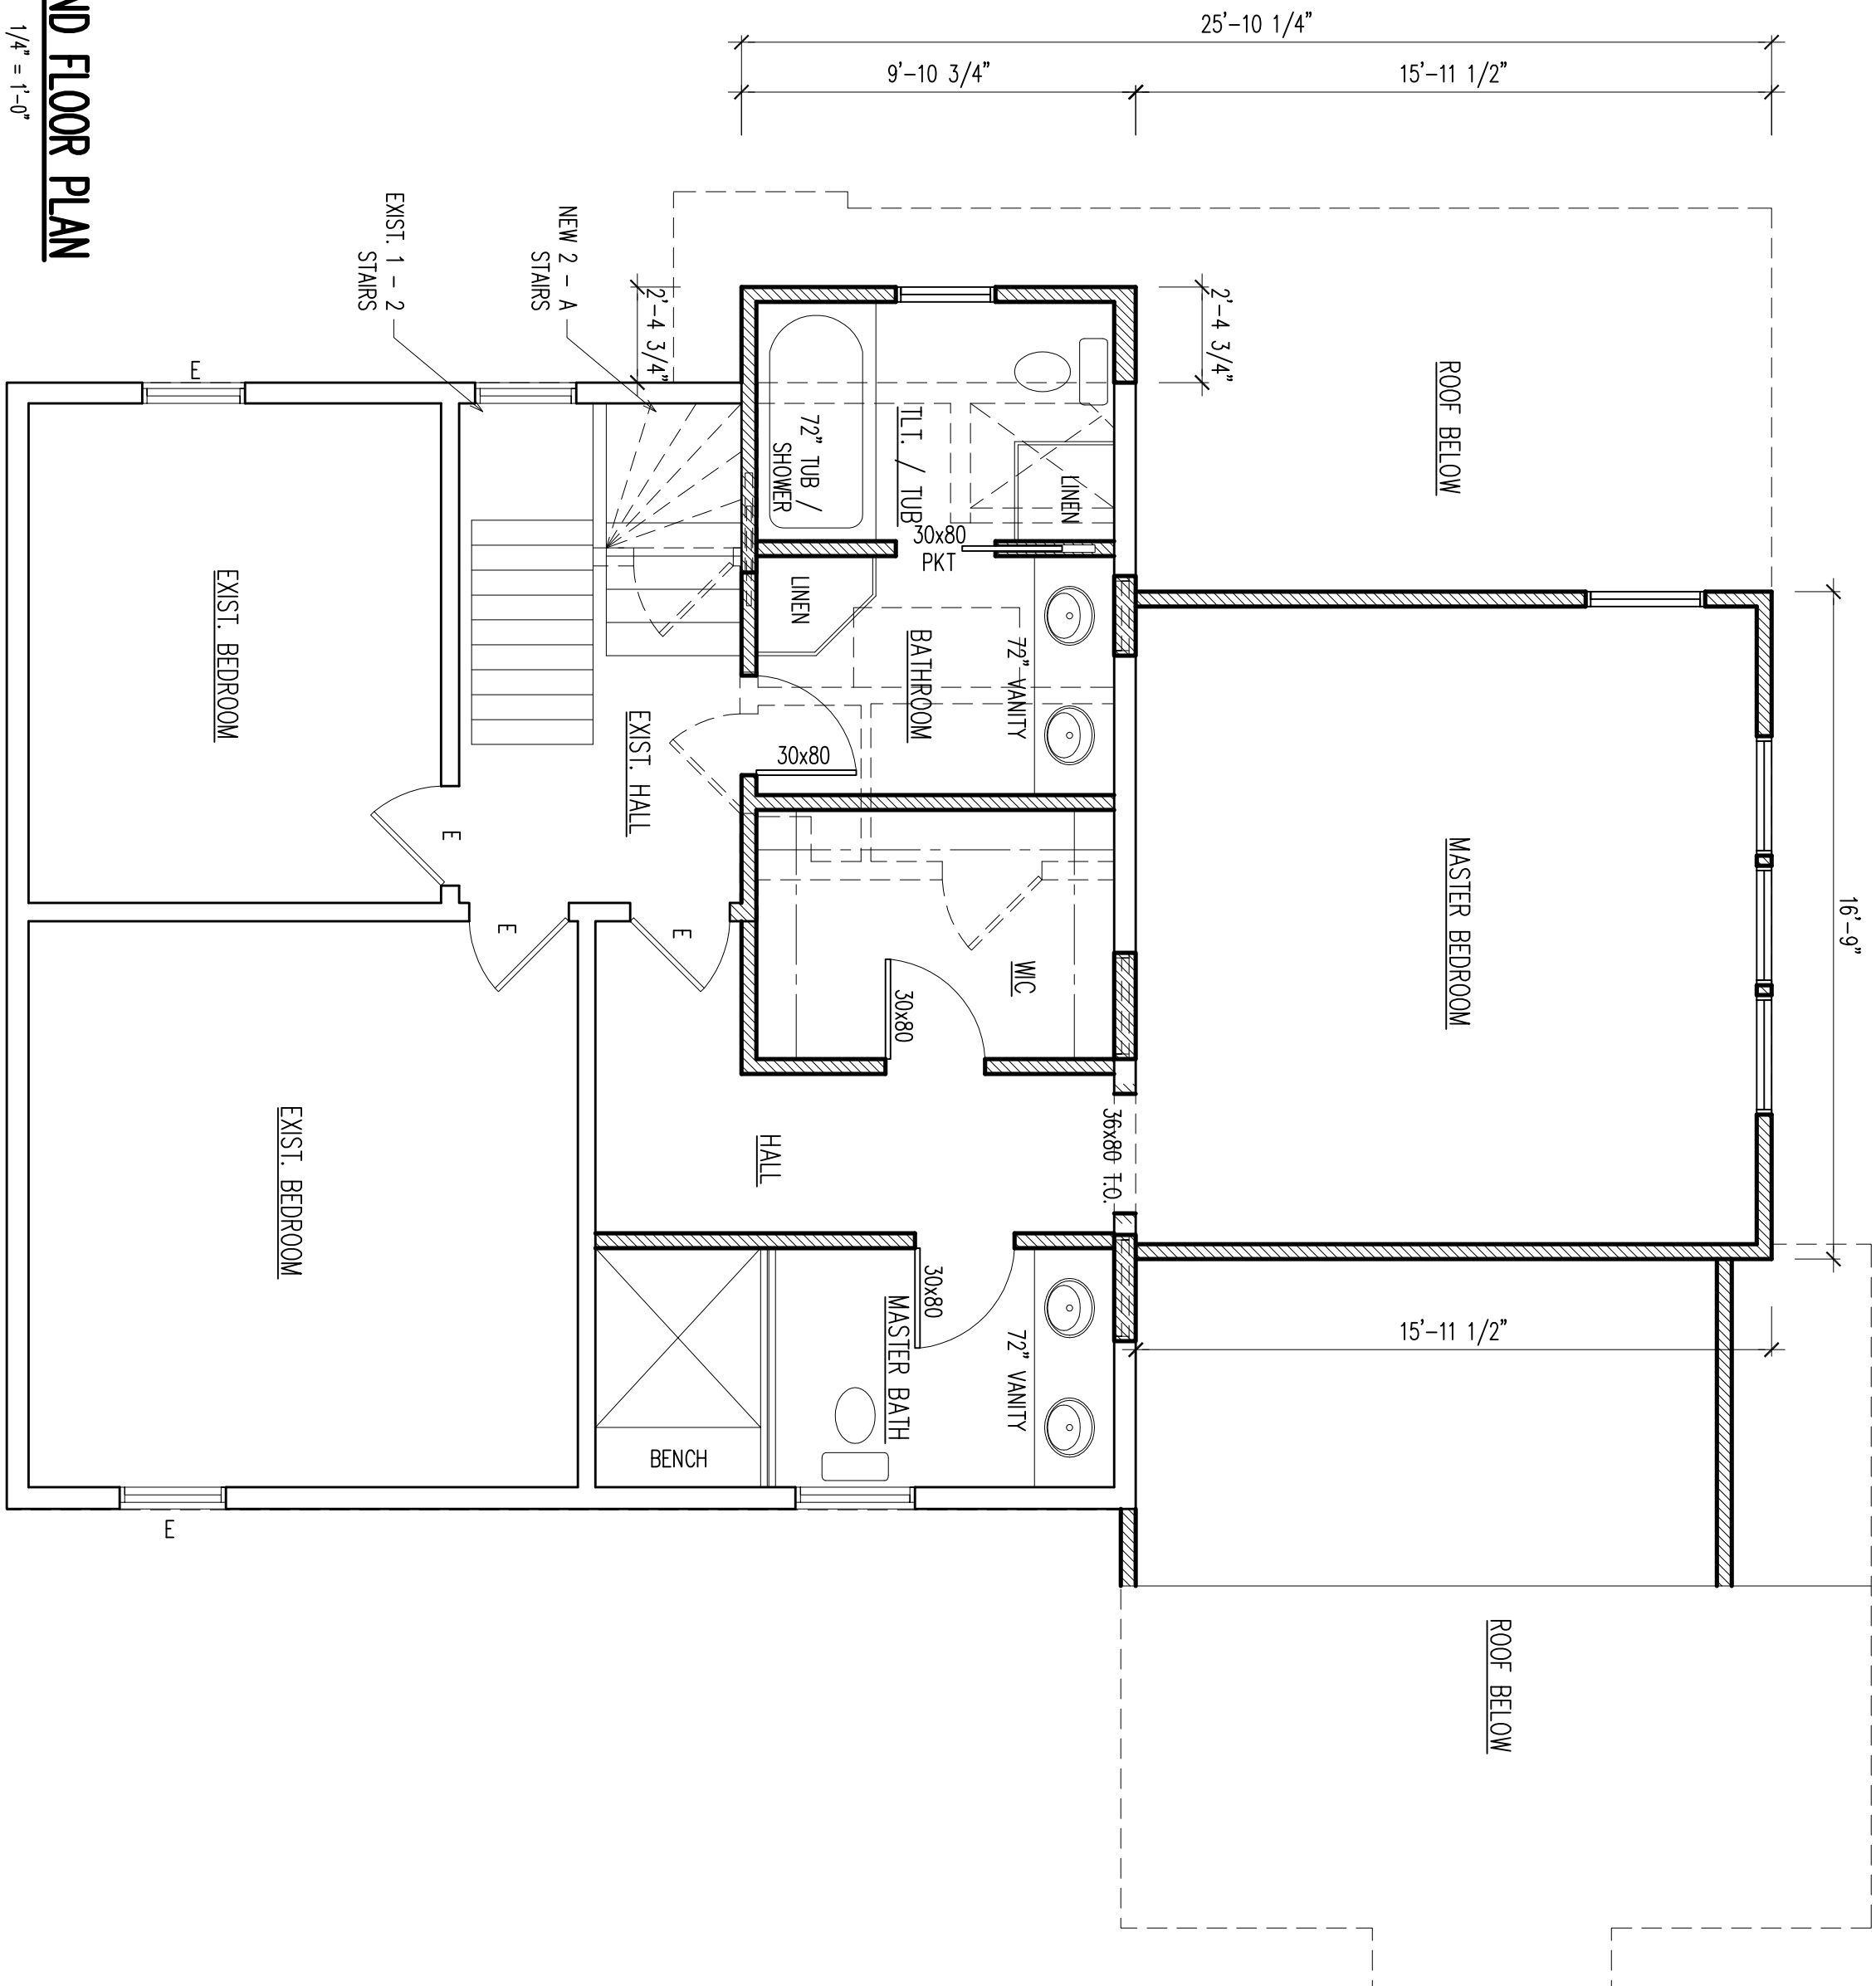

3 SECOND FLOOR PLAN
SCALE: 1/4" = 1'-0"

2-26-14 ISSUED FOR VARIANCE

R D S A R C H I T E C T S
ROGER SCHLICHT ARCHITECT
N . J . L i c e n s e N o . 0 9 5 7 6
130 Sheridan Terrace, Ridgewood, New Jersey 07450
2 0 1 . 4 4 7 . 1 9 6 2

CARIDDI RESIDENCE
467 Overbrook Road
Ridgewood, N.J.

DATE: 2-26-14
SCALE: 1/4" = 1'-0"
FRONT ELEVATION
ATTIC FLOOR PLAN
SECOND FLOOR PLAN

A-2