

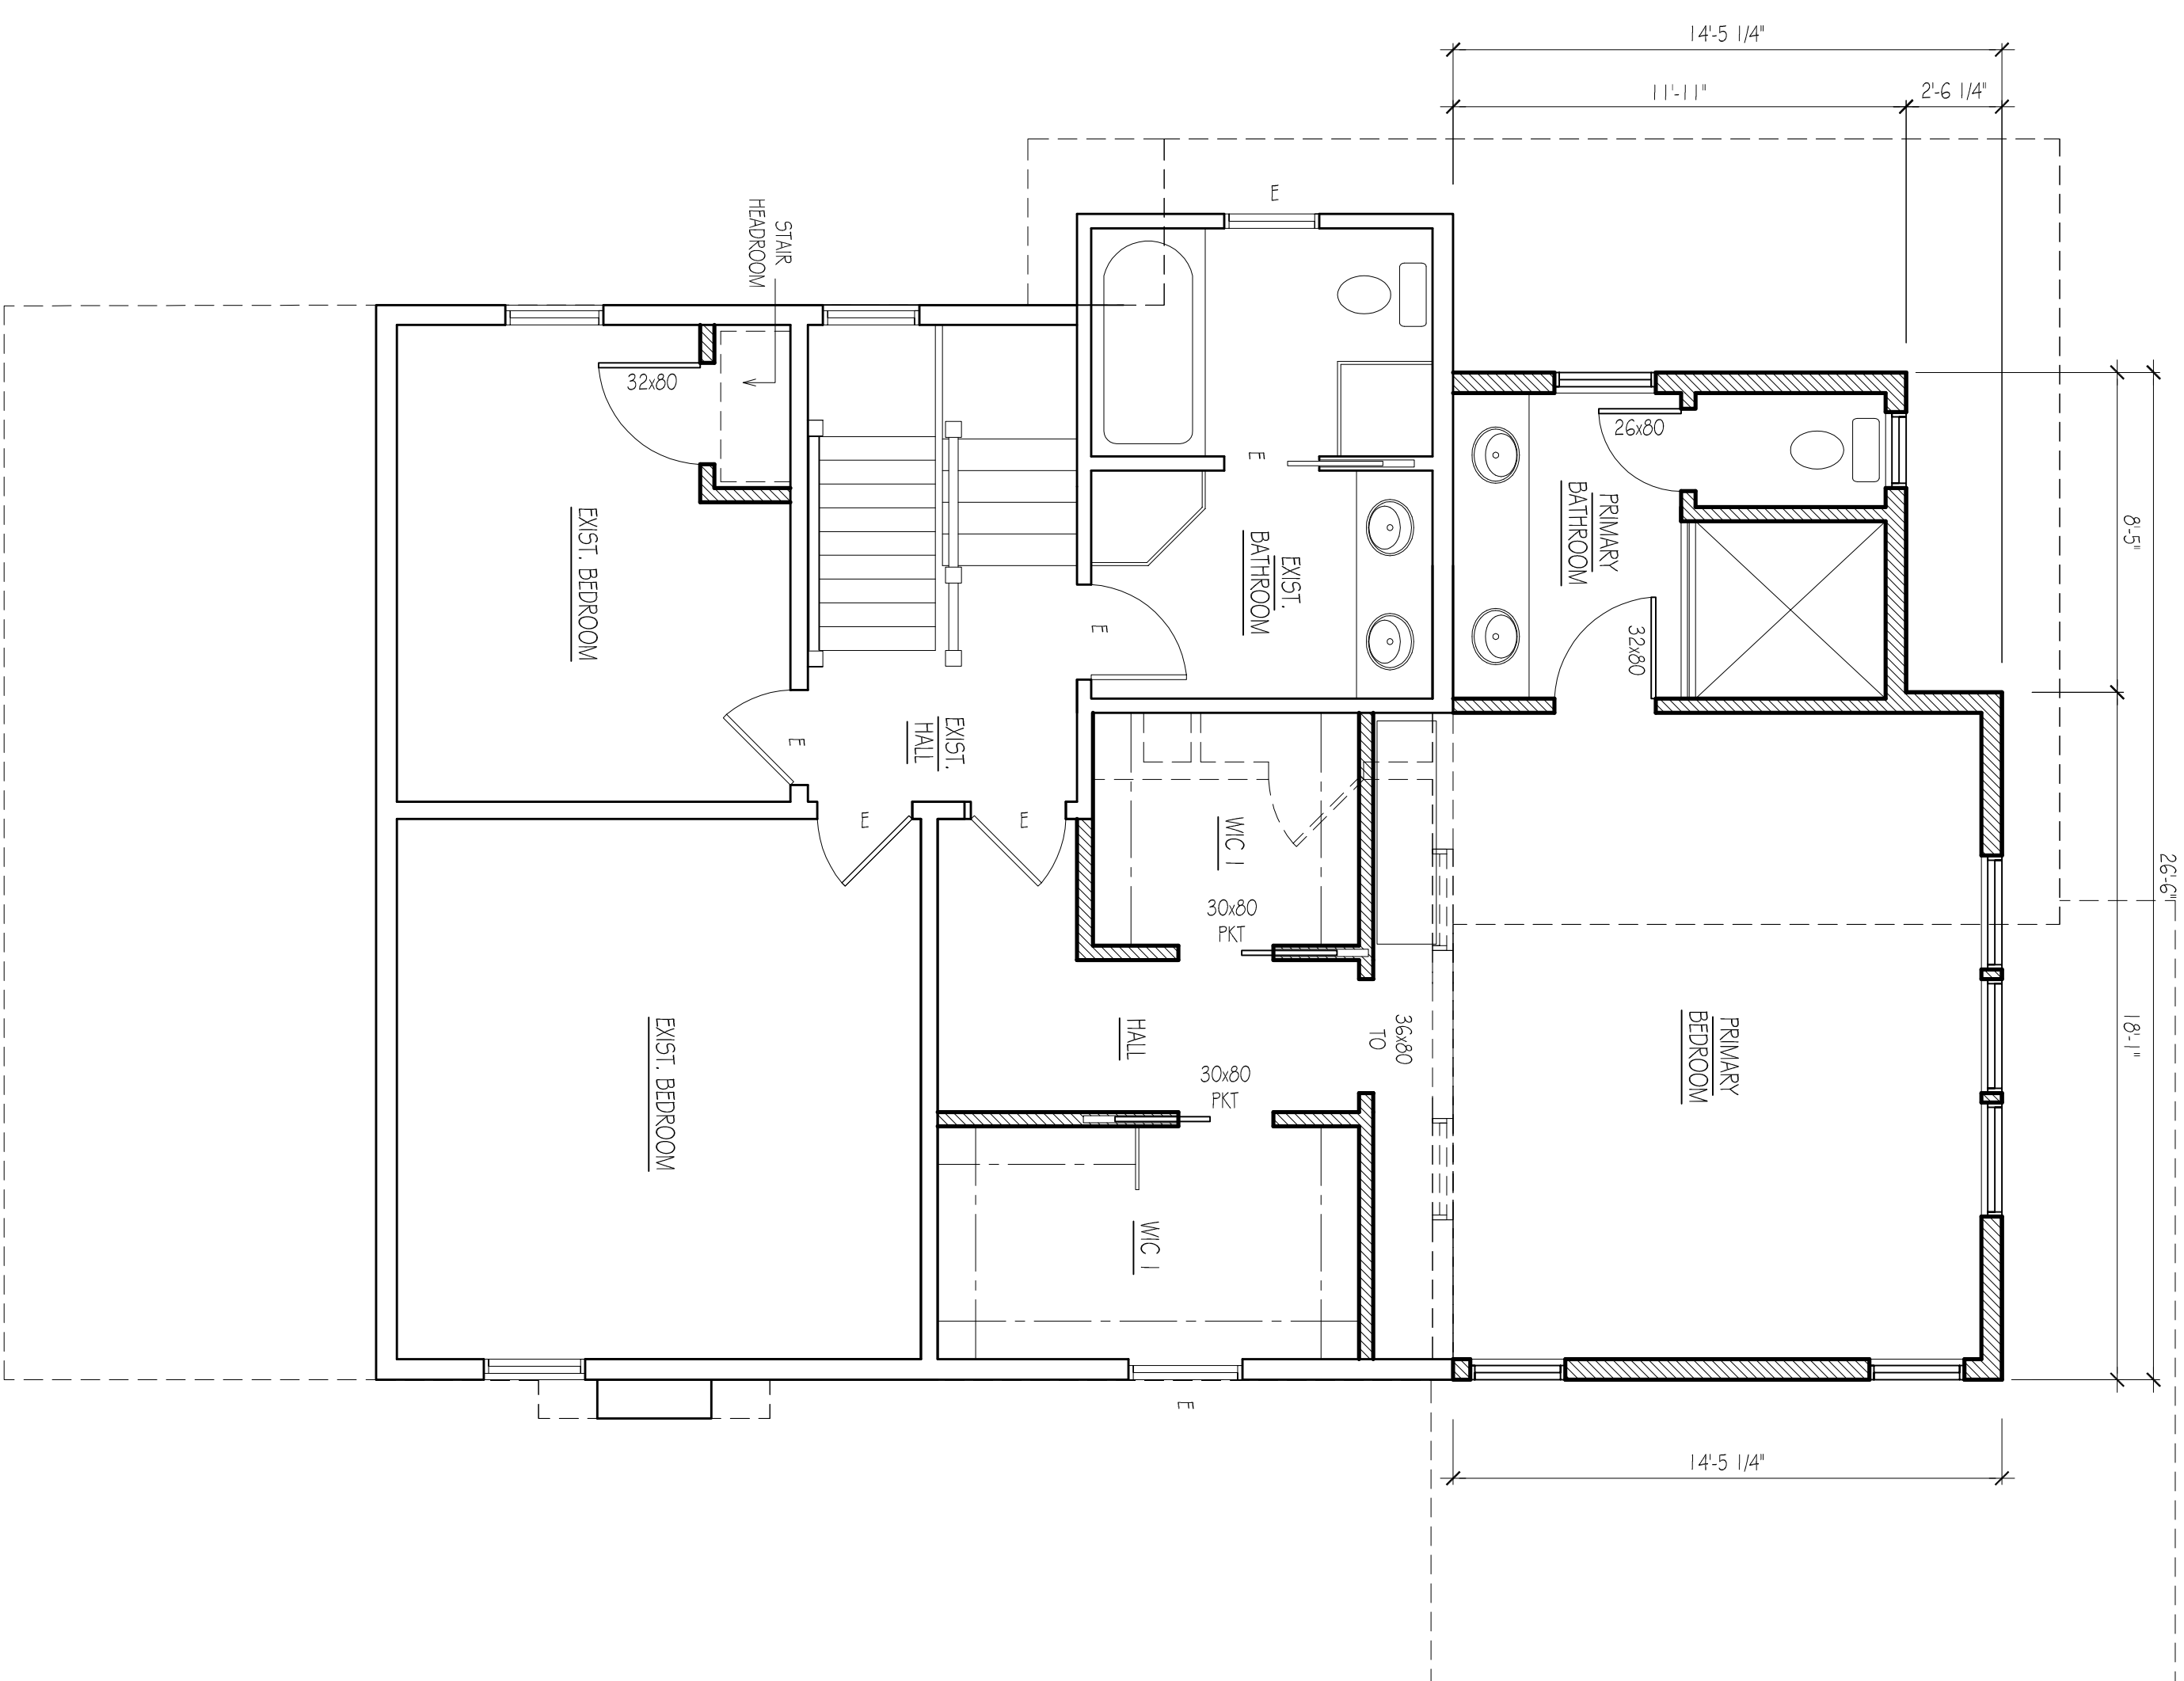


LEGEND / SYMBOLS

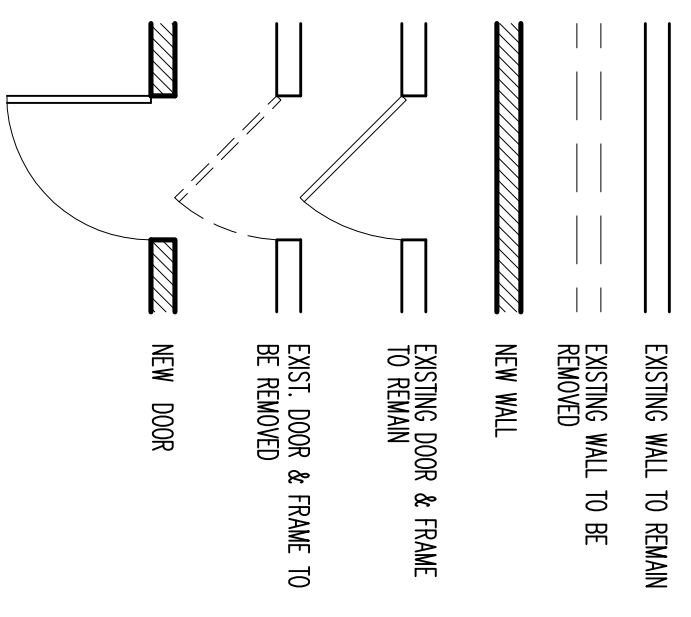

1 SECOND FLOOR PLAN
Y-2 SCALE: 1/4" = 1'-0"

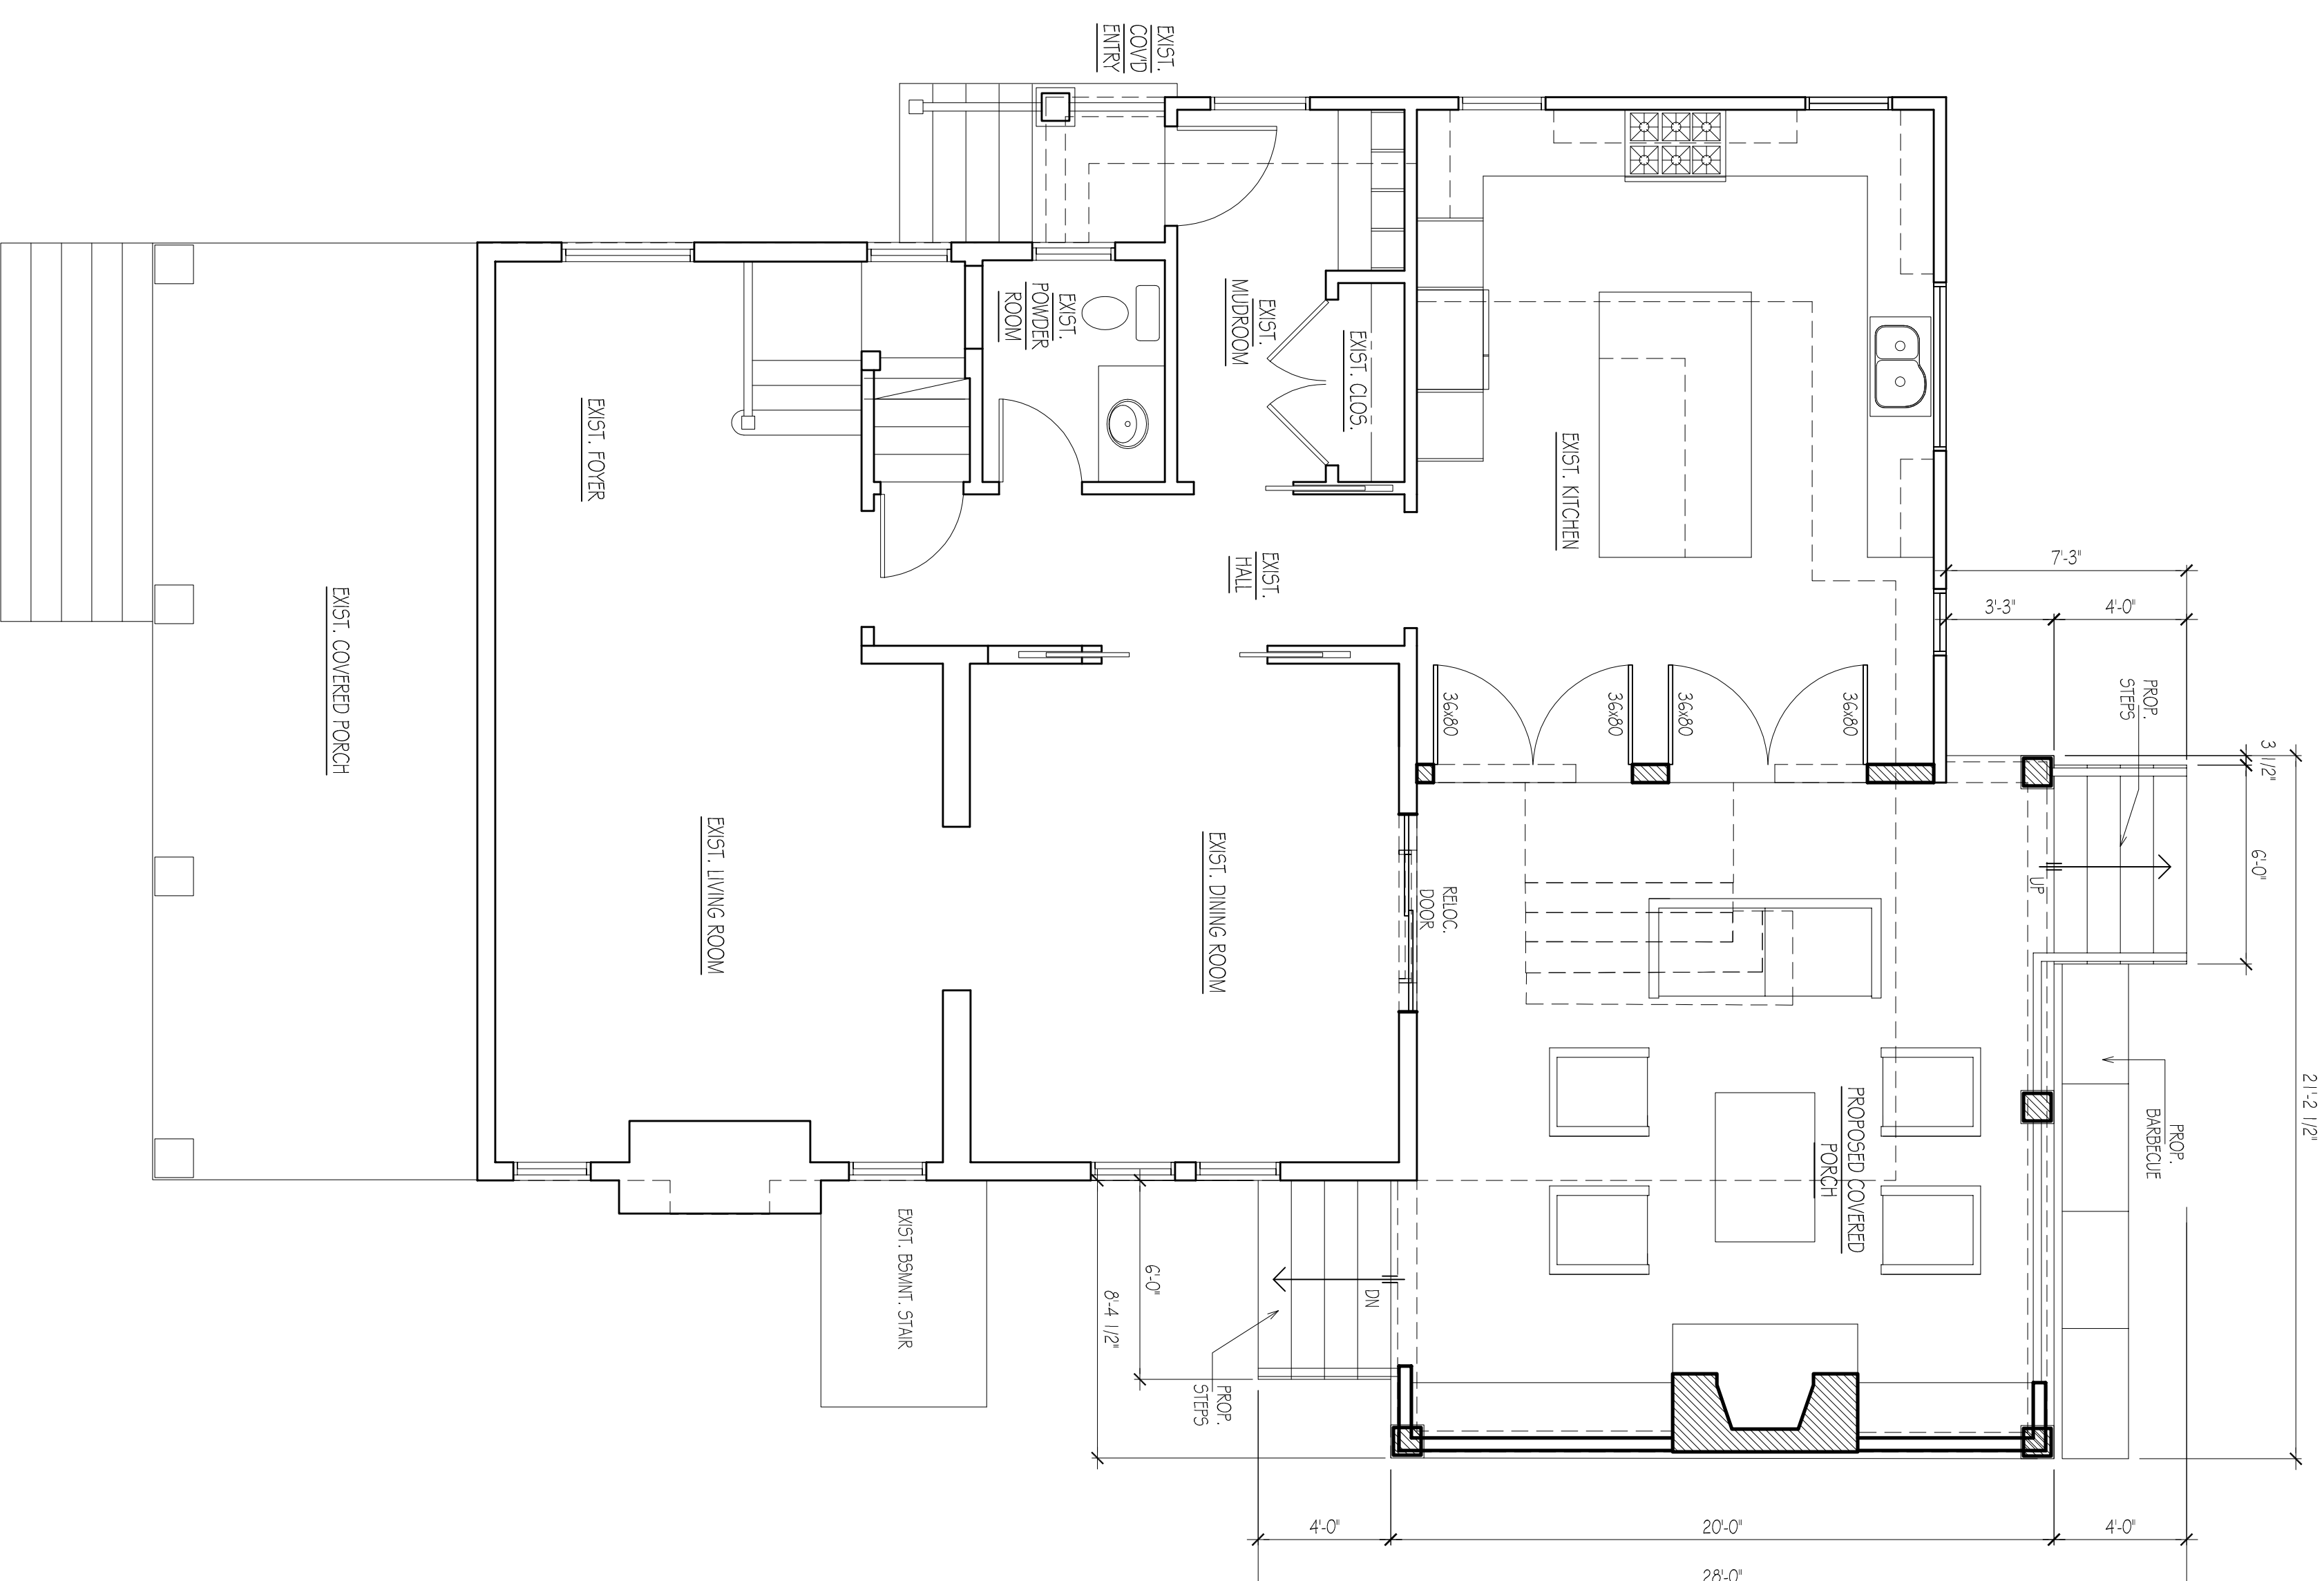

2 FIRST FLOOR PLAN
SCALE: 1/4" = 1'-0"

V-2

2-1-2023	ISSUED FOR VARIANCE
8-2-2023	ISSUED FOR VARIANCE
DATE	ISSUE
	
ARCHITECTS ROGER SCHLICHT ARCHITECT 56 Walbury Avenue, Ridgewood, New Jersey 07450 2 0 1 . 4 4 7 . 1 9 6 2	

Roger D. Schlicht
N.J. Licence No. 09576

CARIDDI RESIDENCE

467 Overbrook Road

Ridgewood, N.J.

DATE:	8-2-2023
SCALE:	AS NOTED

1st & 2nd FLOOR PLANS