


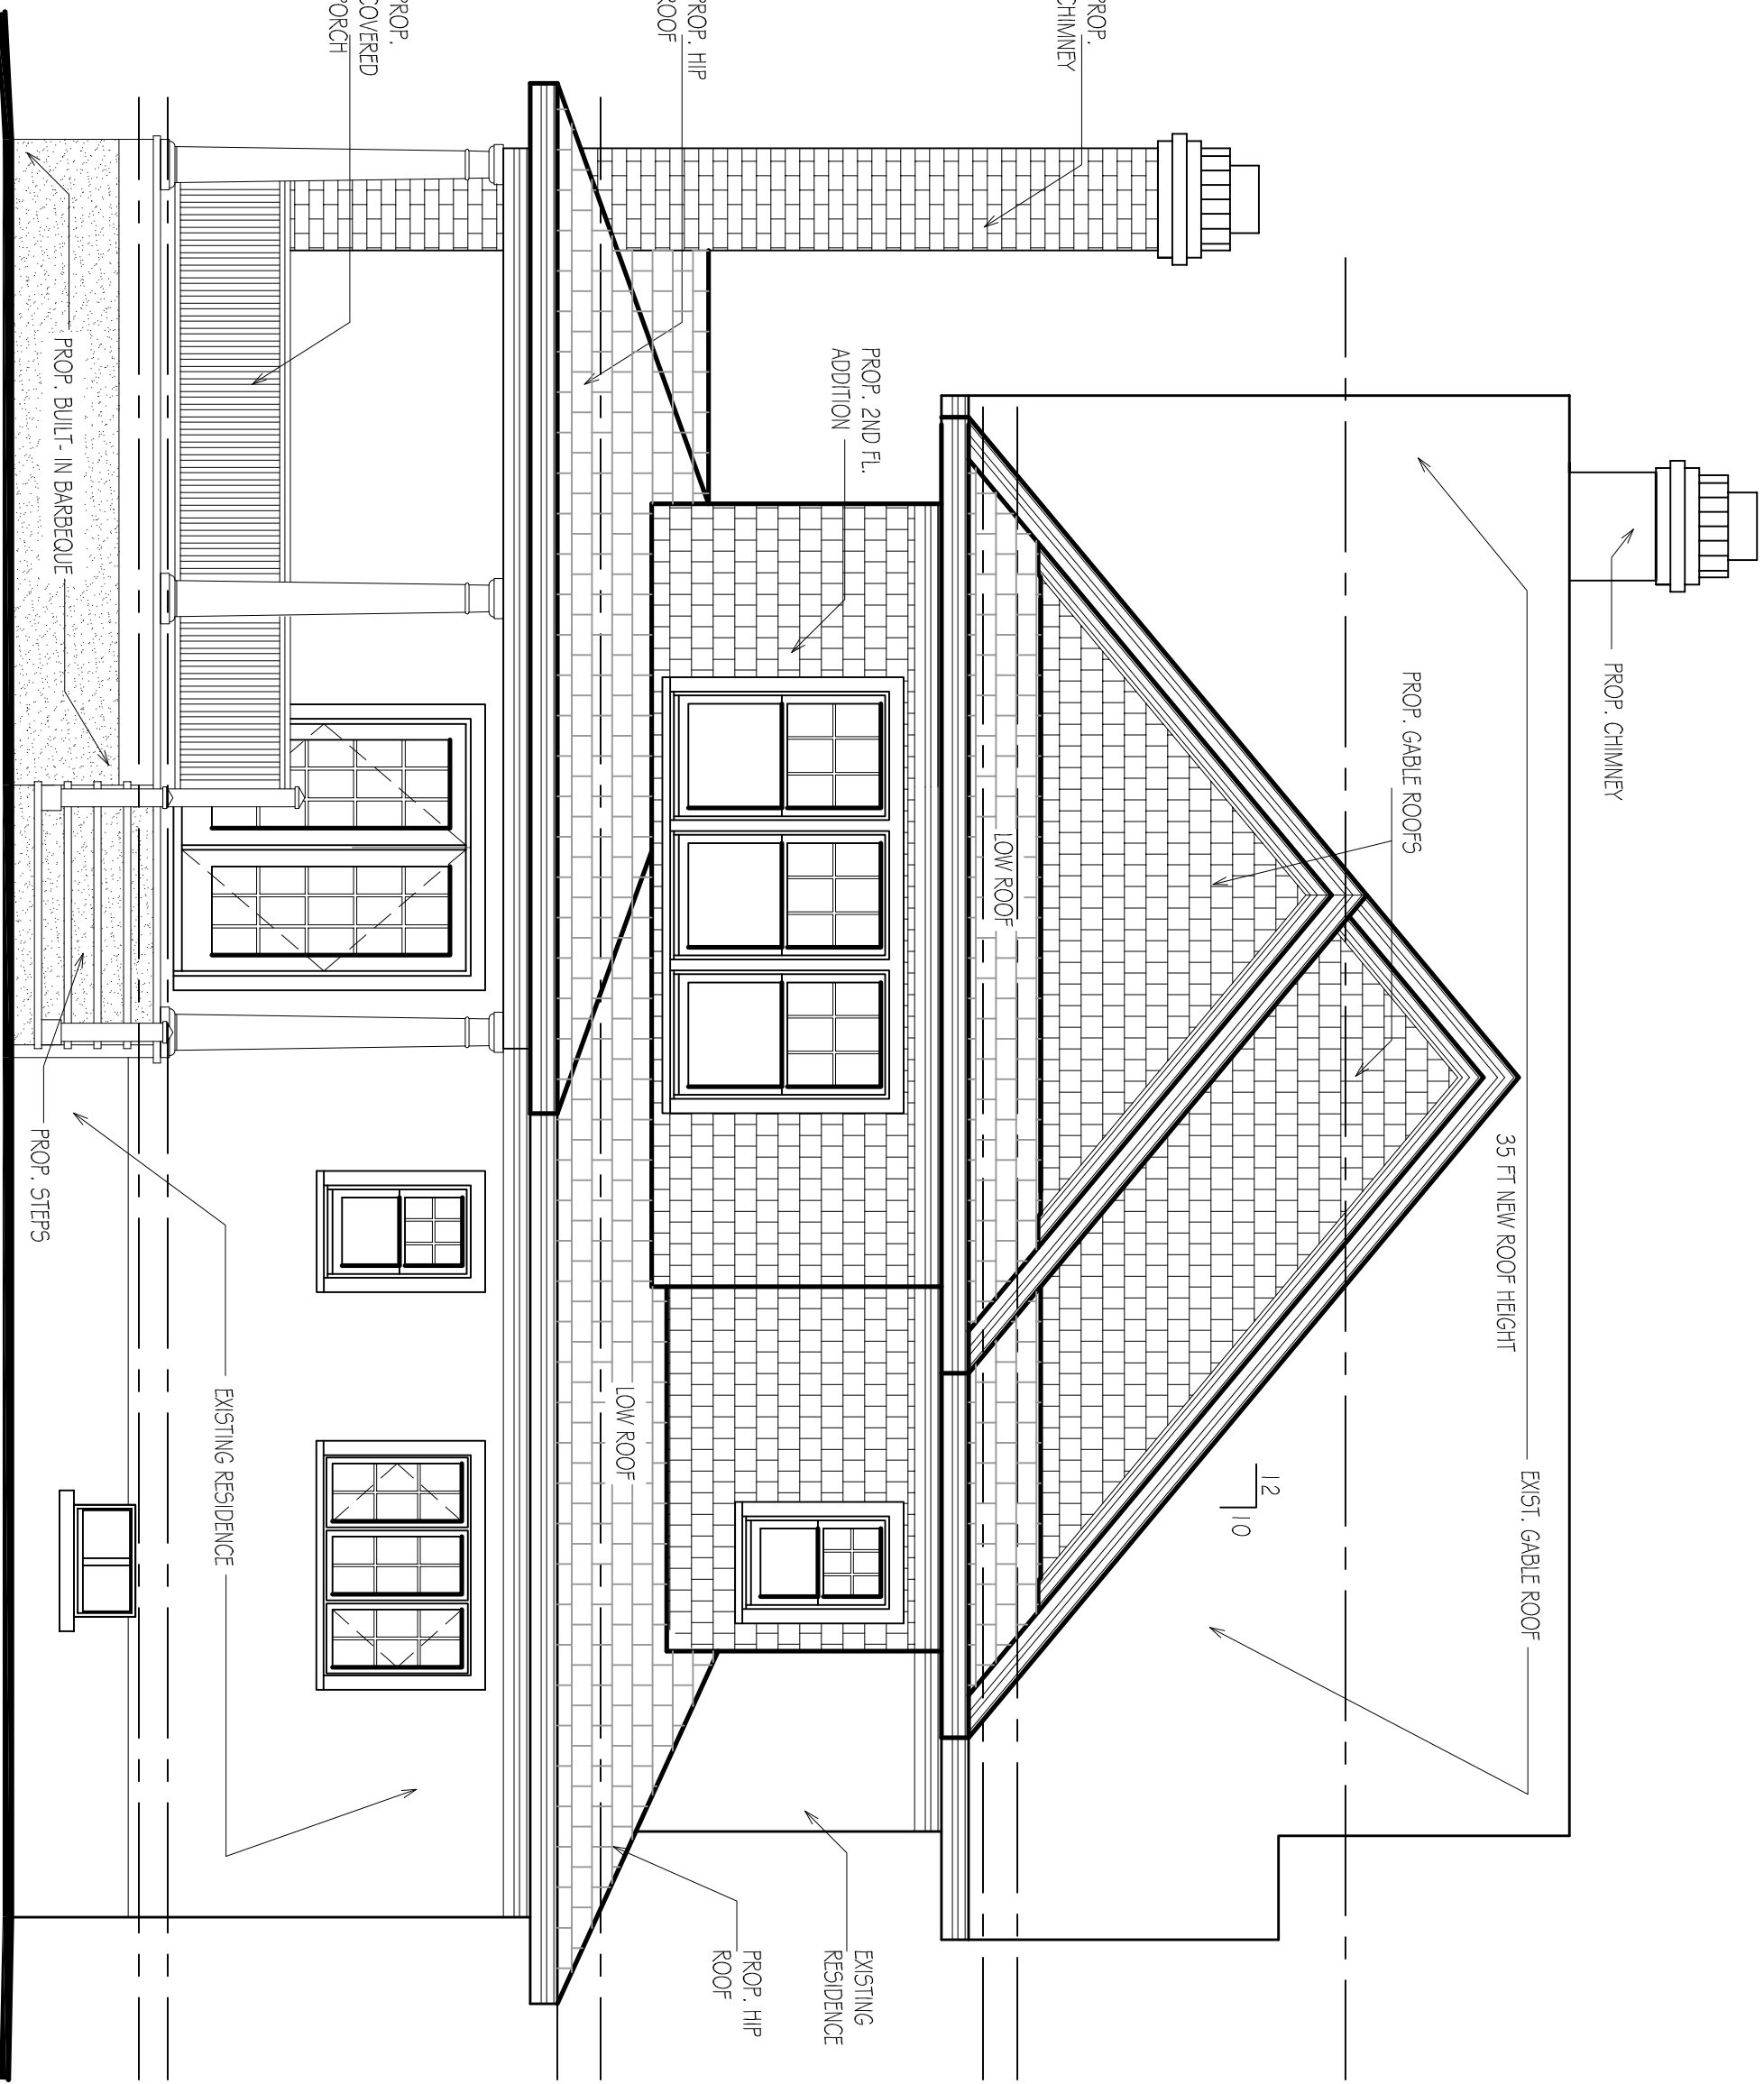


1 RIGHT SIDE ELEVATION
SCALE: 1/8" = 1'-0"



2 REAR ELEVATION
SCALE: 1/8" = 1'-0"



3 LEFT SIDE ELEVATION
SCALE: 1/8" = 1'-0"

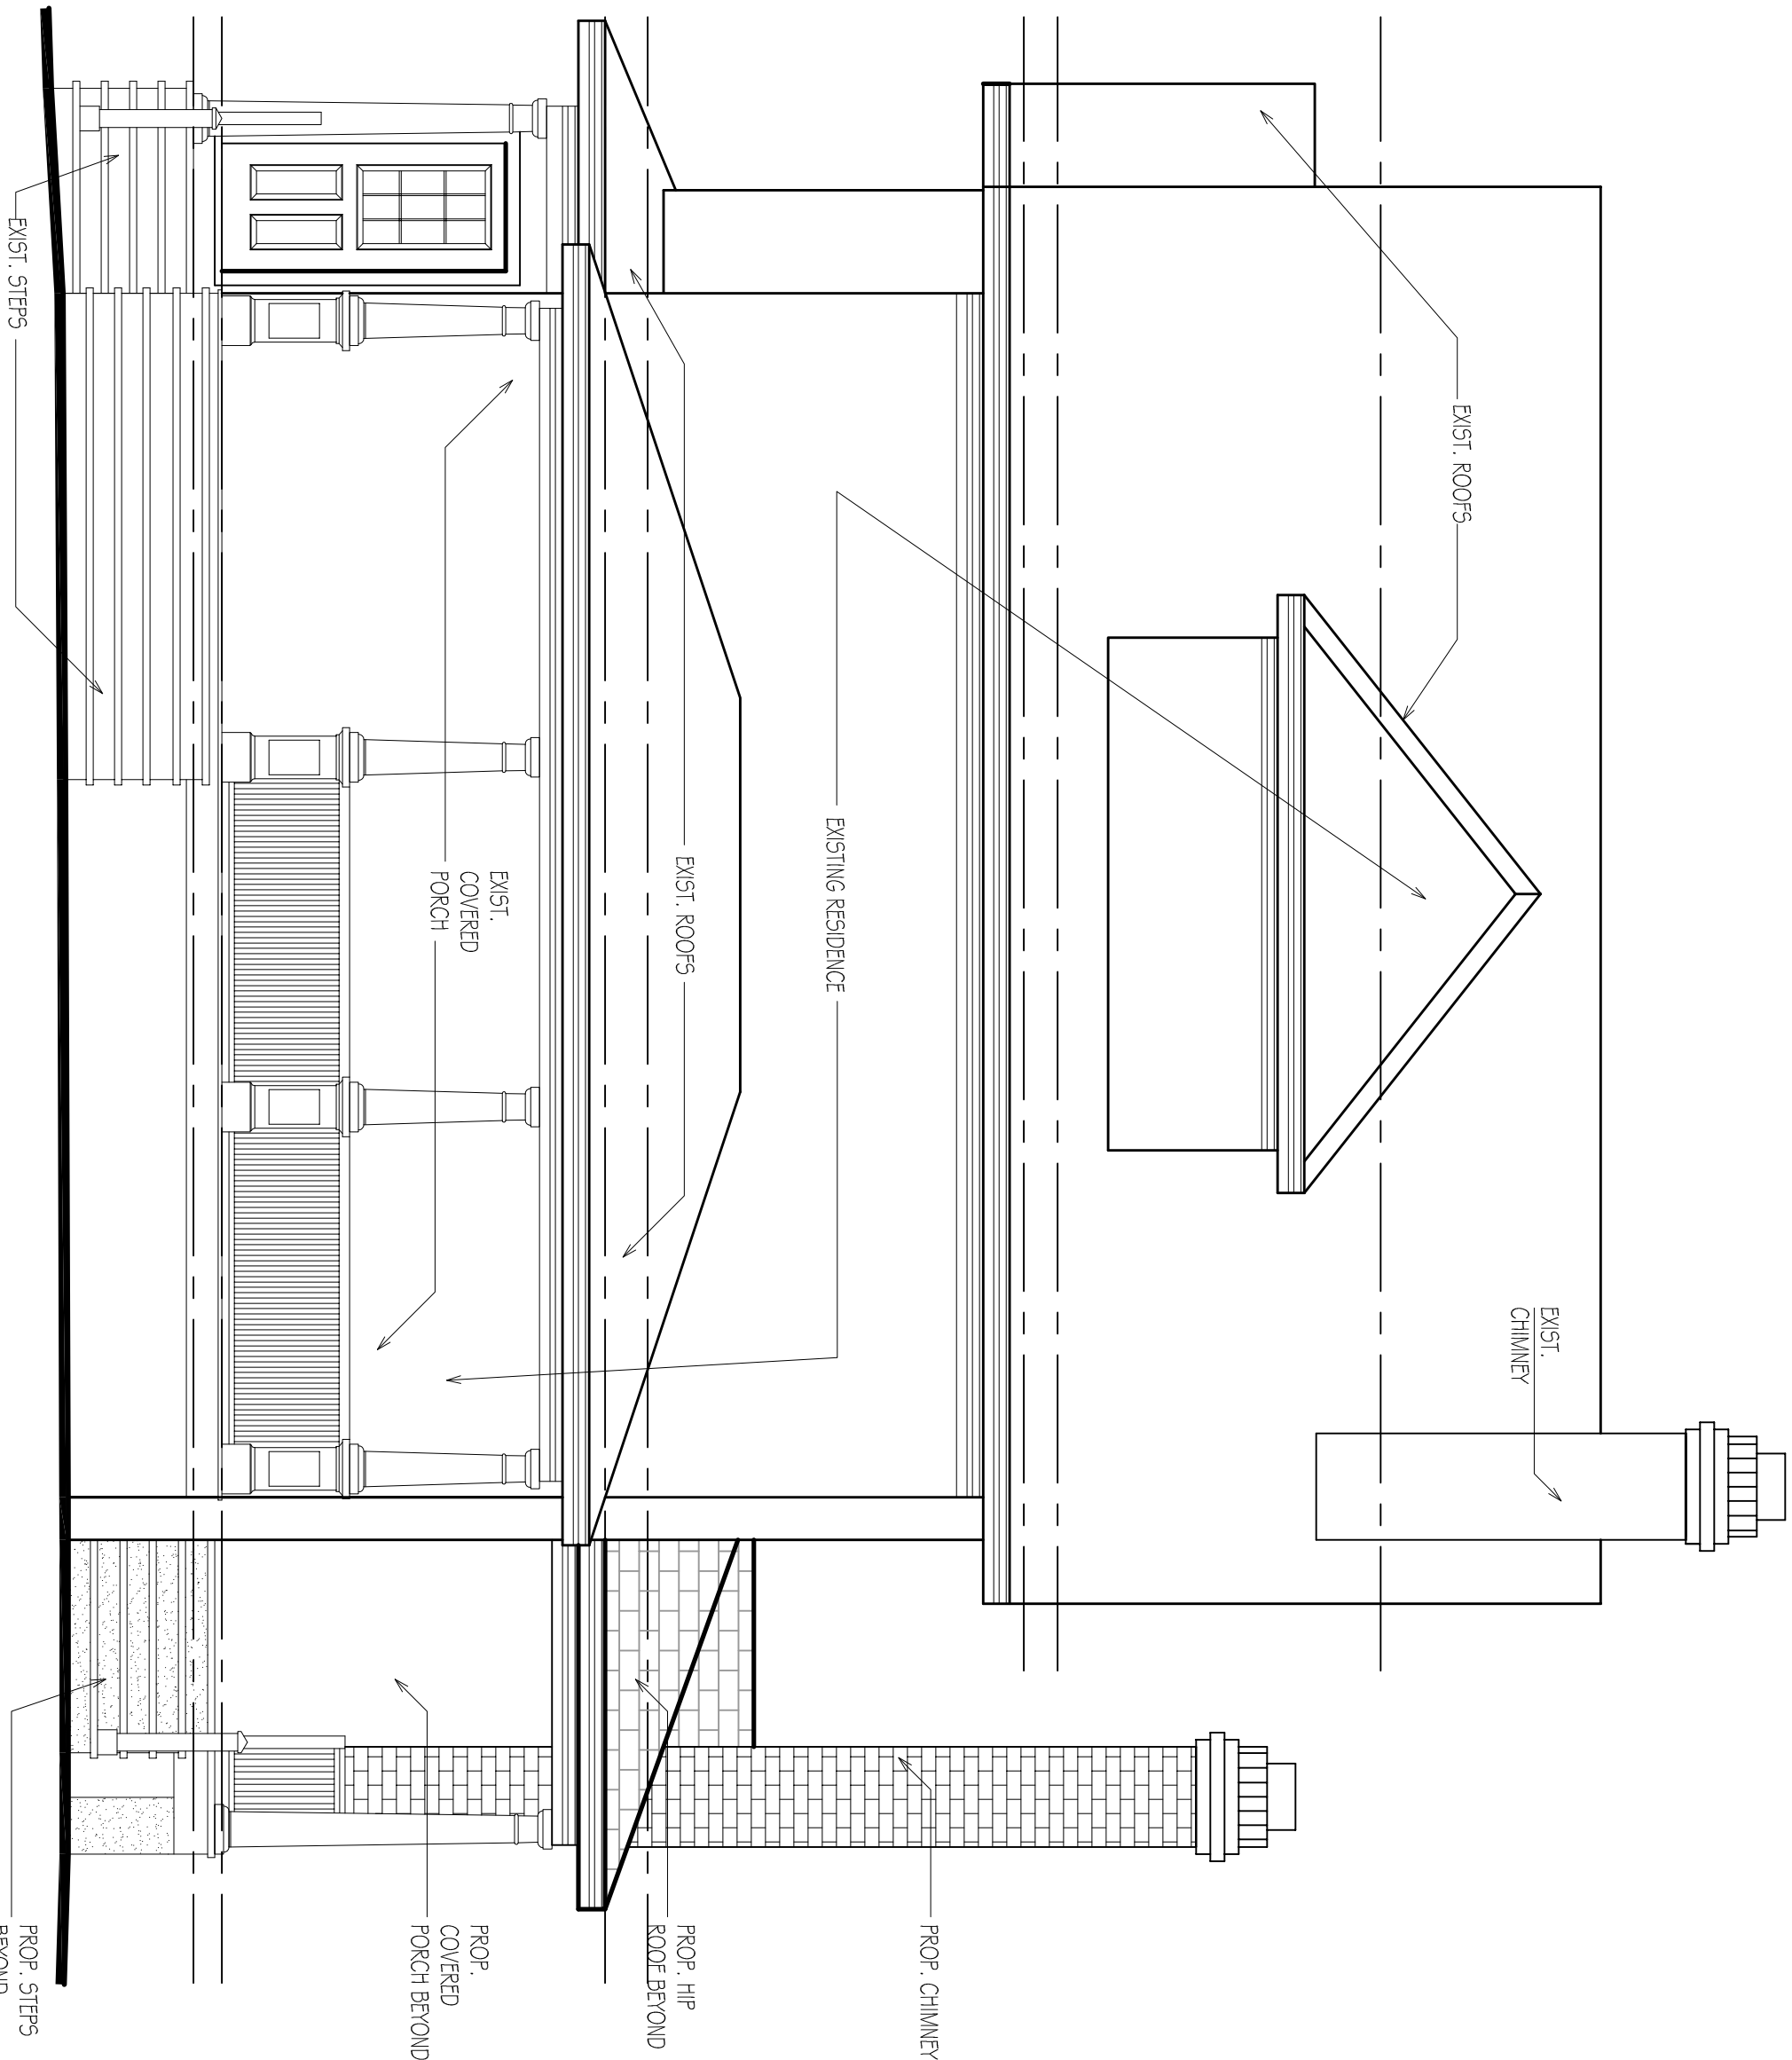

4 FRONT ELEVATION
SCALE: 1/8" = 1'-0"

2-1-2024 ISSUED FOR VARIANCE
DATE
DATE
ISSUE
ROGER SCHLICHT ARCHITECT
56 Walbury Avenue, Ridgewood, New Jersey 07450
2 0 1 . 4 4 7 . 1 9 6 2

Roger D. Schlicht
NJ License No. 09576

CARDIDI RESIDENCE
467 Overbrook Road
Ridgewood, N.J.

DATE: 2-1-2024
SCALE: AS NOTED

ELEVATIONS

V-3