


SURVEY NOTES AND REFERENCES:

- 1). OFFSETS SHOWN HEREON ARE NOT TO BE USED AS A BASIS FOR THE CONSTRUCTION OF FENCES OR ANY OTHER PERMANENT STRUCTURES AND ARE NOT TO BE USED TO ESTABLISH BOUNDARY LINES.
- 2). ONLY COPIES FROM THE ORIGINAL TRACING OF THIS MAP, MARKED WITH THE EMBOSSED SEAL OF THE LICENSED LAND SURVEYOR SHALL BE CONSIDERED TRUE AND VALID COPIES.
- 3). SUBJECT TO SUCH FACTS OF RECORD AS AN ACCURATE TITLE SEARCH MIGHT DISCLOSE.
- 4). MAP ENTITLED, "SITE PLAN FOR LOT 20-02, BLOCK 2603, ALFRED WALDECK, VILLAGE OF RIDGEWOOD, BERGEN COUNTY, NEW JERSEY," AS PREPARED BY ARTHUR MEAD, JR., PE & LS, MONTCLAIR, NJ, DATED JULY 1, 1982.

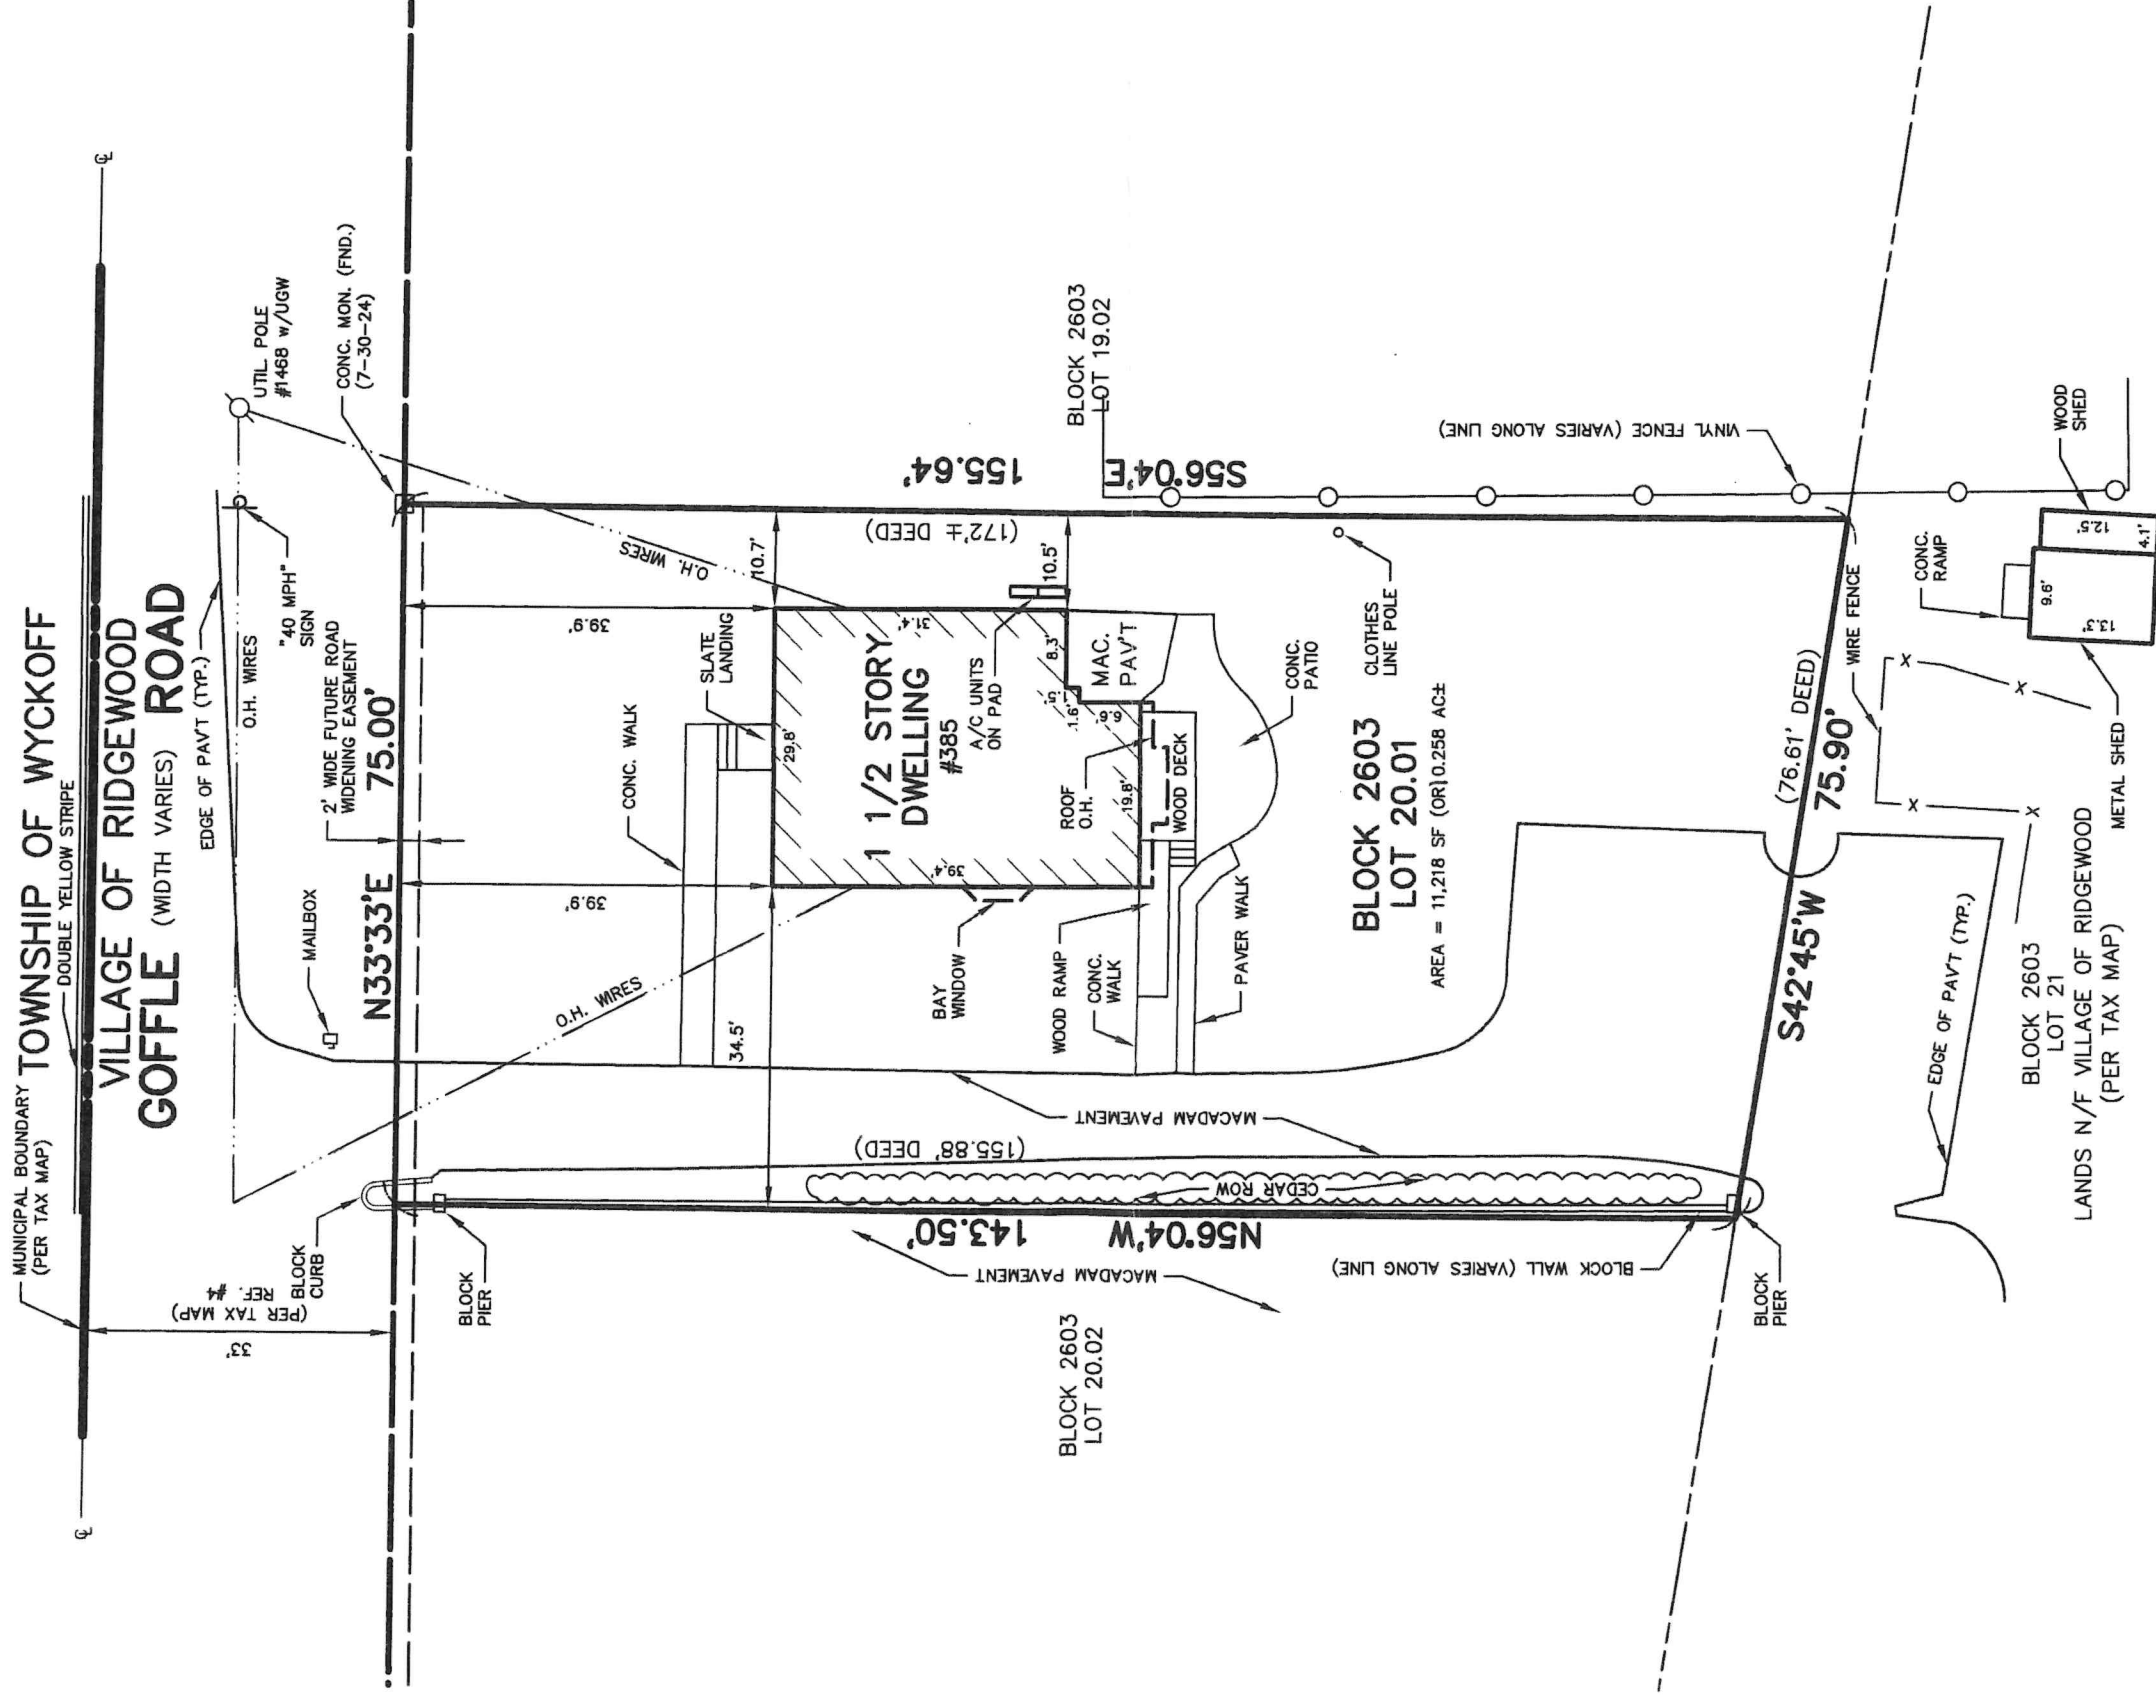

DATE	REVISION	BY
LOCATION SURVEY		
FOR WALDECK BLOCK 2603 LOT 20.01 BERGEN COUNTY NEW JERSEY		
LAPATKA ASSOCIATES, INC. 12 ROUTE 17 NORTH, SUITE 230 PARAMUS, N.J. 07652 (201) 587-1600 (CERT. OF AUTH. (24GA27942100))		
ENGINEERS - LANDSCAPE ARCHITECTS - SURVEYORS		
DWN.: CJ	SHT.: 1 OF 1	SCALE: 1"=20'
DATE: 7-30-24		PROJ.: 24-159