



AOR - Core States Group
Chase Designer - Ki Salehi
Sign Co - PSG - PSCo




Site #: CHS.NB.1530
Drawing #: A39721
Designer: FP

REV #	DATE	NOTE	
01	06.07.24	Added B03, Revised S08 and Page Order	FP
02	09.27.24	Updated Site Plan, Floor Plan & Elevations; Added G01 & S09; Revised S06 & S08	FP
03	11.11.24	Updated Elevations, Added Additional Elevations	FP
04	01.10.25	Updated Floor Plan	FP


Proposed Site



Site Plan

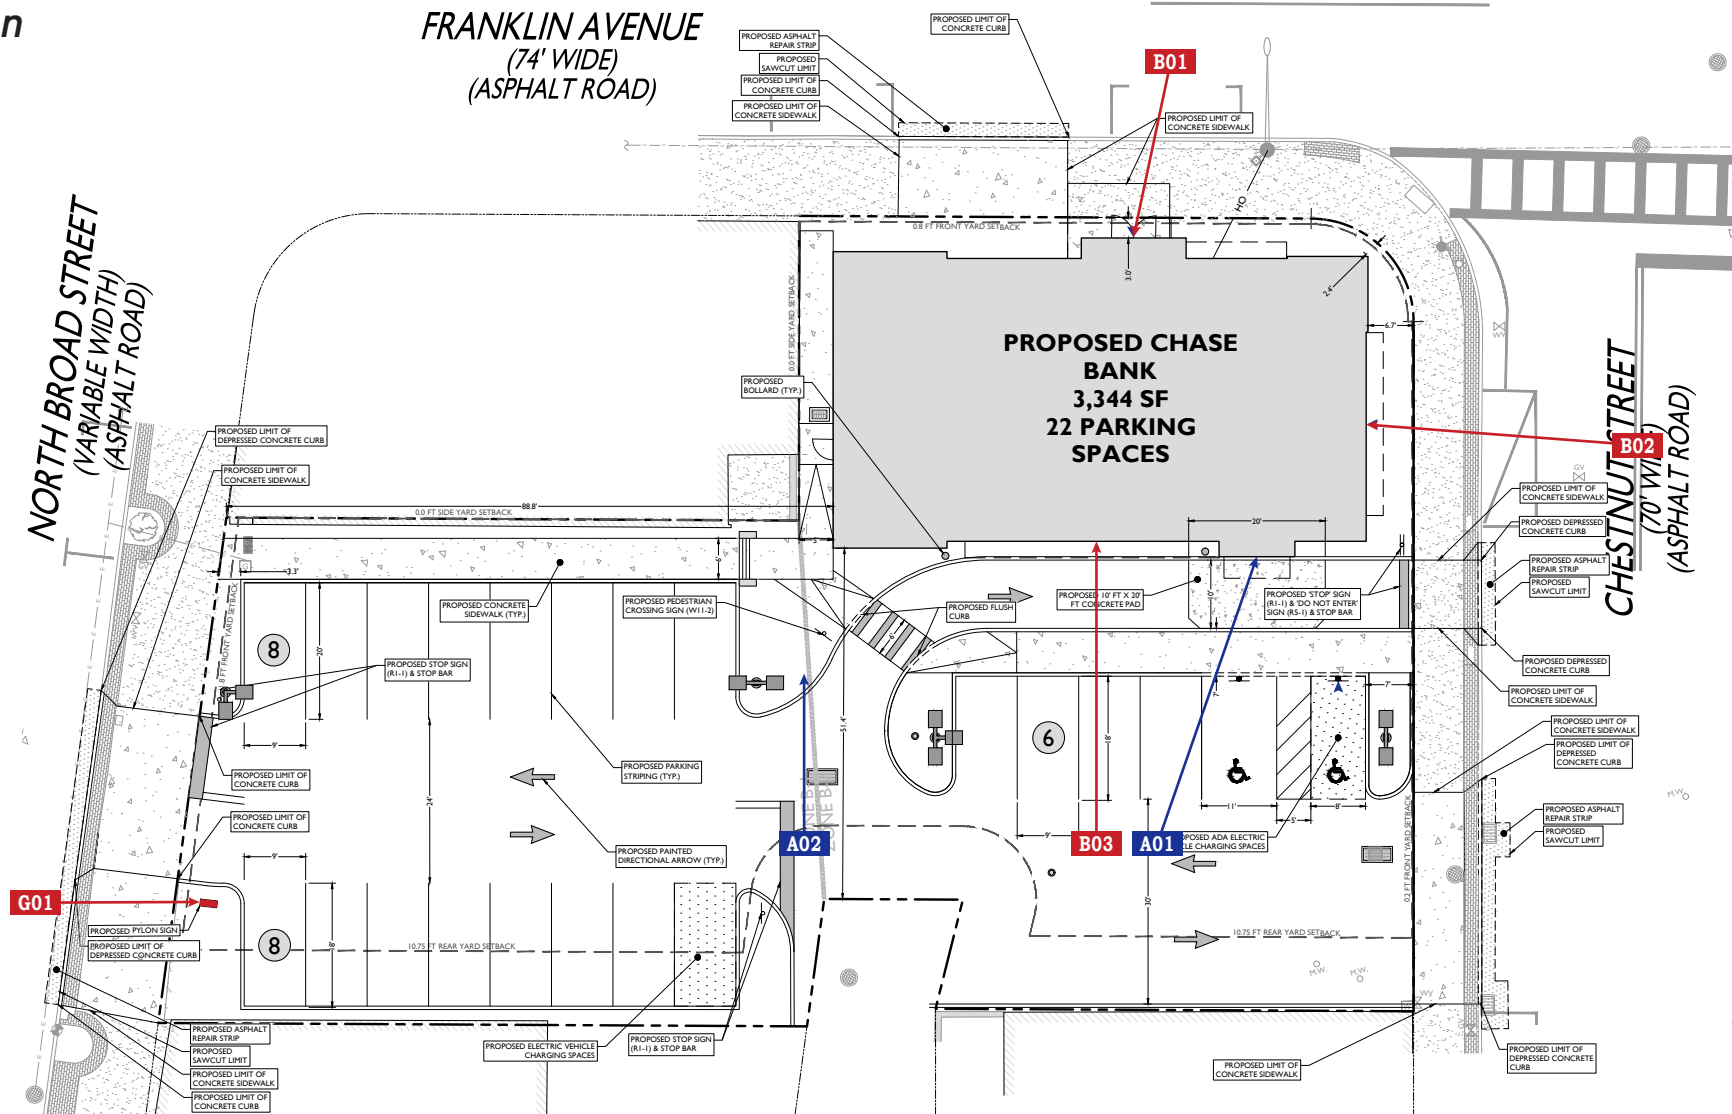[illegible]

Elevations / Materials

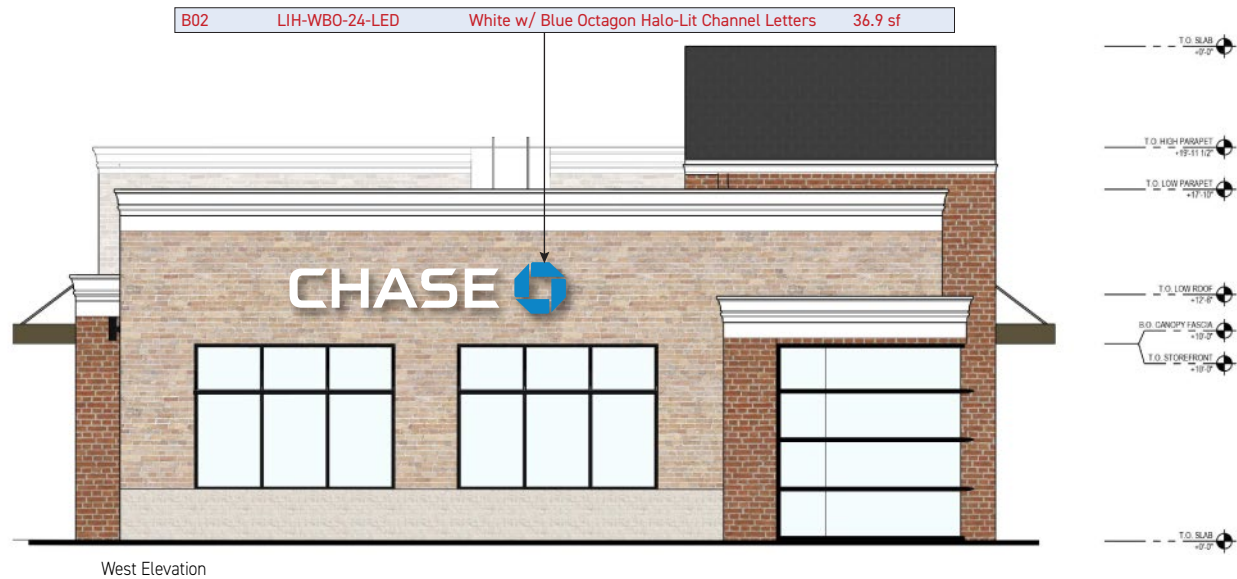

STOREFRONT
APPLICATION: EXTERIOR
COLOR: CLEAR ANODIZED



STOREFRONT
APPLICATION: EXTERIOR
COLOR: BLACK ANODIZED



PAINT
APPLICATION: EXTERIOR
COLOR: TO MATCH SHERWIN WILLIAMS
SW-7064 PASSIVE GRAY



BRICK
APPLICATION: EXTERIOR
COLOR: BELDEN BELCREST 730



BRICK
APPLICATION: EXTERIOR
COLOR: BELDEN POLAR BLEND



STONE
APPLICATION: EXTERIOR
COLOR: CORONADO WHITE



PAINT
APPLICATION: EXTERIOR
COLOR: ARCTIC WHITE



CANOPY
APPLICATION: EXTERIOR
COLOR: ANTIQUE BRONZE

Elevations / Materials



- | | | | | | | | |
|---|---|--|---|---|---|---|---|
|  |  |  |  |  |  |  |  |
| STOREFRONT
APPLICATION: EXTERIOR
COLOR: CLEAR ANODIZED | STOREFRONT
APPLICATION: EXTERIOR
COLOR: BLACK ANODIZED | PAINT
APPLICATION: EXTERIOR
COLOR: TO MATCH SHERWIN WILLIAMS
SW-7064 PASSIVE GRAY | BRICK
APPLICATION: EXTERIOR
COLOR: BELDEN BELCREST 730 | BRICK
APPLICATION: EXTERIOR
COLOR: BELDEN POLAR BLEND | STONE
APPLICATION: EXTERIOR
COLOR: CORONADO WHITE | PAINT
APPLICATION: EXTERIOR
COLOR: ARCTIC WHITE | CANOPY
APPLICATION: EXTERIOR
COLOR: ANTIQUE BRONZE |




Ridgewood Ave Relo


55 North Broad Street, Ridgewood, NJ 07450

PMWeb# R01516


Exterior Signage

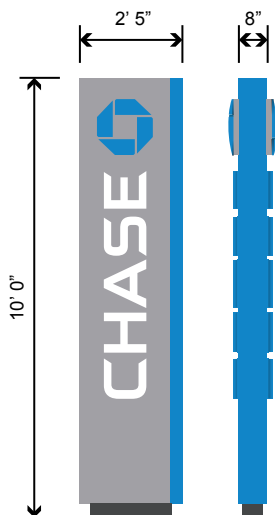


G01
P-25-CUST Custom Double-Faced Illuminated Pylon 24.2 SF

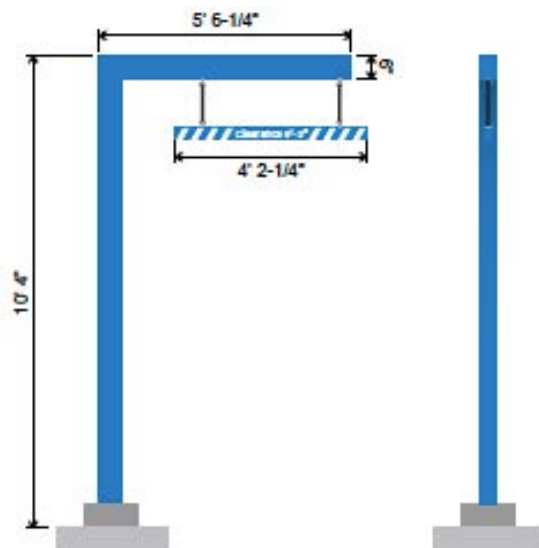

A02
HB-U Headache Bar

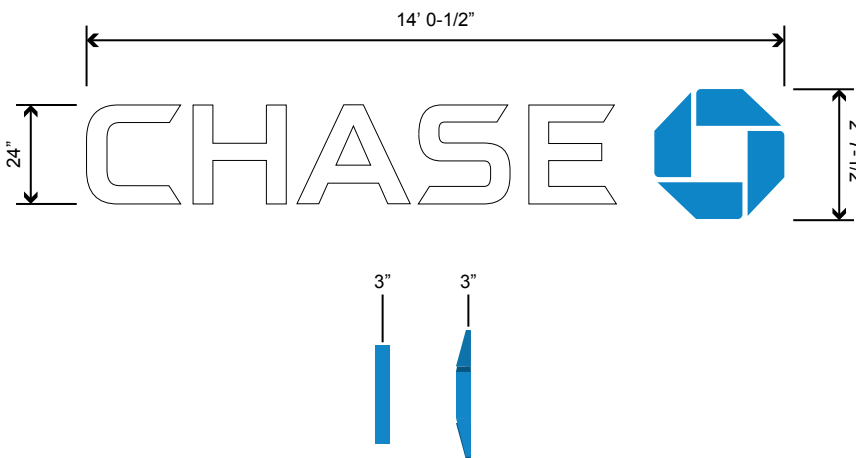

B01, B02, B03 LIH-
WBO-24-LED White w/ Blue Octagon Halo-Lit Channel Letters 36.9 SF

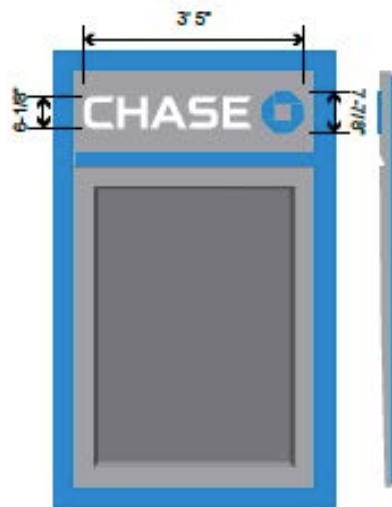

A01
SUR-TTW-U-4-TP Thin Profile ATM Surround 2.3 SF

3D Elevations



View from Franklin Ave



View from Intersection of Franklin Ave & Chestnut St.



View from parking



CUSTOMER:

Chase

SIGN TYPE:

P-25-CUST

LOCATION:

55 N. Broad St
Ridgewood, NJ 07450

DATE:

6/19/23

DRAWN BY:

DCH

REVISION:

Number: Date: By:

SHEET:

NG DEPT

1 OF 1

DWG NUMBER:

B105836

ENGINEER SEAL:

ULTIMATE WIND SPEED 115 MPH
EXPOSURE C

THIS IS AN ORIGINAL UNPUBLISHED DRAWING
CREATED BY PSCO. IT IS SUBMITTED FOR YOUR
PERSONAL USE IN CONJUNCTION WITH A PROJECT
BEING PLANNED FOR YOU BY PSCO. IT IS NOT TO
BE SHOWN TO ANYONE OUTSIDE YOUR
ORGANIZATION NOR IS IT TO BE USED, COPIED,
REPRODUCED, OR EXHIBITED IN ANY FASHION.

PYLON NOTES:

- 1.** .125 Alum. Sign Face Form As Shown.
Paint Finish Nickel Gloss Finish
- 2.** .125 Alum. Base Cladding Form As Shown.
Paint Finish Dark Nickel Gloss Finish
- 3.** Chase Letters Face To Be White Translucent
P95 Matte Finish Acrylic
Use Artwork Provided By Designer.
- 4.** Cut Off Switch As Required To Meet U.L. And
All Applicable Electrical Codes
- 5.** Octagon Face To Be Thermo Formed .125" Blue
Translucent Acrylic, Form As Shown. Chem Weld
To 3/4" Clear Acrylic Spacer Second Surface
- 6.** Accent Panels To Be 3M FS1 Substrate
First Surface Film Decorate With 3M 3630-127 Blue
- 7.** .125" Alum Cladding Paint Finish Nickel
Gloss Finish
- 8.** .125 Alum Removable Cover Piece Paint Finish
Nickel Gloss Finish. Attach Countersunk Flathead
Stainless Steel Screw, Paint Heads To Match
- 9.** Stainless Steel Piano Hinge Continuous At Top

GENERAL NOTES:

- All Paints To Be Two-Part Poly-Urethane By Matthews. Gloss Finish
- All Film To Be 3M Unless Otherwise Stated
- All Steel Components To Be Primed With Zinc Inhibitor (Devcon-z Or Approved Equal)
- All Structural Components To Be Sized By A Licensed Structural Engineer To Meet Or Exceed All Local, State, And National Codes.
- All Electrical Work To Meet Or Exceed U.L. Requirements
- All Exposed Fasteners To Be Painted To Match Cabinet
- Electrical Leads From The Back Of Illuminated Letters To Be A Minimum Of 6'-0" Long As Measured From The Back Of The Letter
- All Welds To Be Electrode E70XX Weld Capacity IS 930# Per 1" Of 1/16" Of Weld (1" OF 1/8" Weld = 1860#)

MATERIAL SPECIFICATIONS:

Paint:


- Chase Blue - Matthews MP-00366
- Chase Blue Metallic - Matthews MP-49353
- Chase ATM Nickel - Matthews MP-18101
- Chase Nickel - Matthews MP-19891
- Chase Dark Nickel - Matthews MP-18248

Vinyls:

- Chase Blue - 3M 3630-127
- Chase Light Blue - 3M 3630-147
- White Opaque - 3M 7725-10
- White Translucent - 3M 3630-20
- White Reflective - 3M 680-10
- White Diffuser - 3M 3635-70


Acrylic:

- White - #7328
- Clear Acrylic
- Blue - #6046

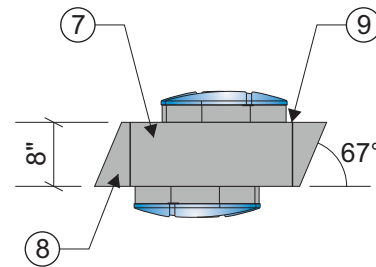


P-25 D/F PYLON
PLAN VIEW

Scale: $1/2" = 1'-0"$

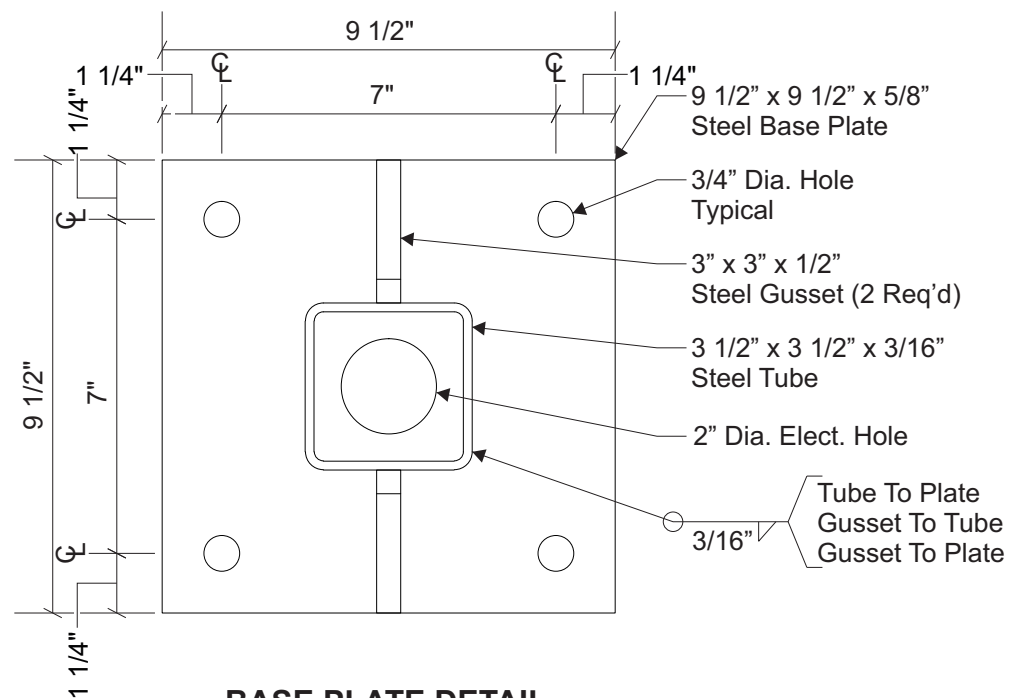

BASE PLATE DETAIL

SCALE: 3" = 1'-0"

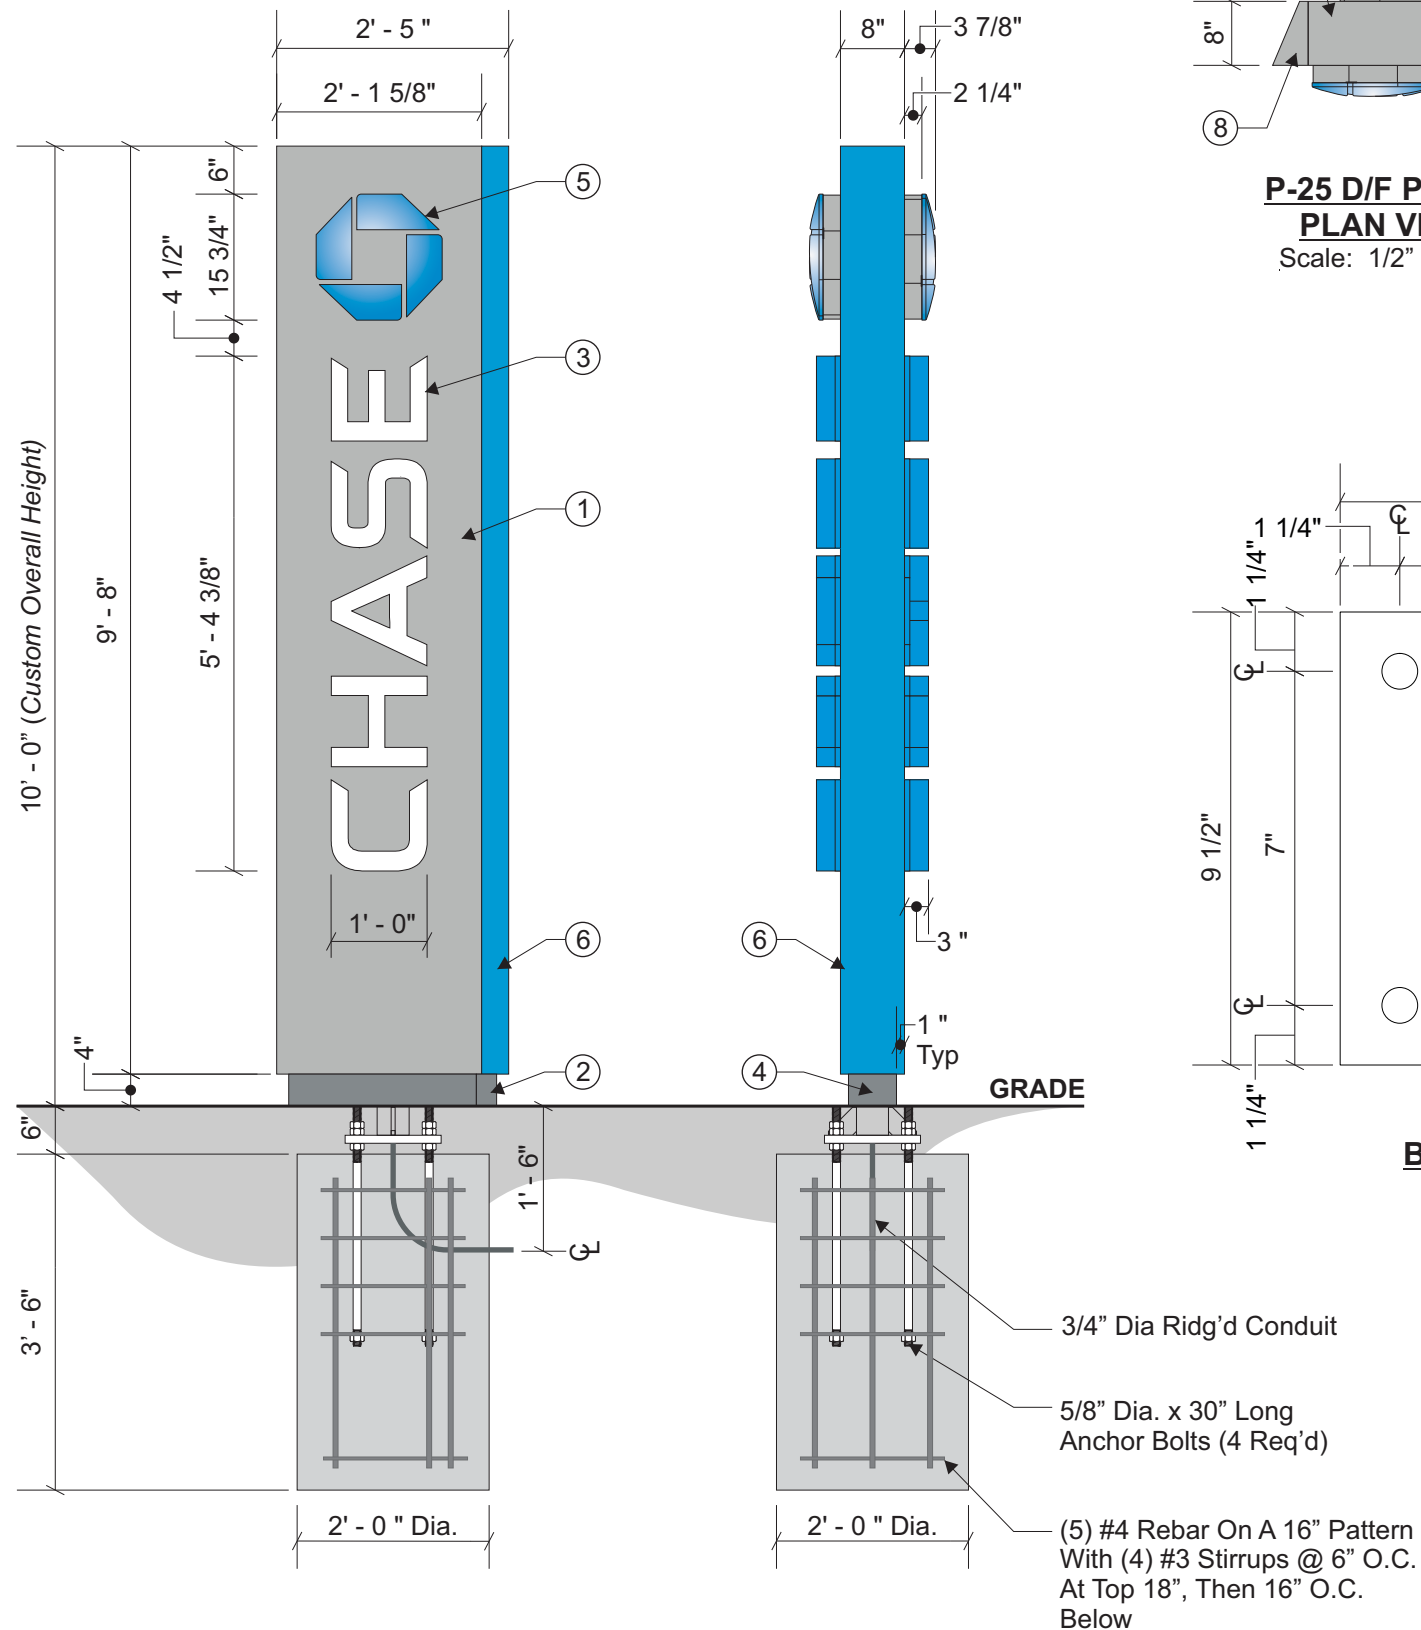

P-25-CUST D/F PYLON - ELEVATION

SCALE: 1/2" = 1'-0"

Custom Overall Height of 10'-0"


Est. Electrical Load
(3.2) Amps @ 120 Volts
Electrical Req'mts
(1) 20 Amp/120 Volt Circuits

STANDARD PYLON NOTES:

1. Sufficient Primary Circuit In Vicinity Of Sign By Others.
2. Final Primary Hook-up By Sign Installer, Where Allowed By Local Codes.
3. Sign Shall Be U.L. Listed.
4. Soil Assumed To Be Medium Clay, Or Better, With Minimum Soil Bearing Capacity Of 2,500 PSF.
5. Concrete 2,500 PSI @ 28 Days.
6. Reinforcing Steel Shall Be ASTM A615 GR-40.
7. Structural Steel Shall Be ASTM A36.
8. All Welds Shall Conform To A.W.S Standards.

Note: This sign is intended to be installed in accordance with the requirements of Article 600 of the NFPA 2017 National Electrical Code and/or other applicable local codes. This includes proper grounding and bonding of the sign.

**PERMITS
ONLY**

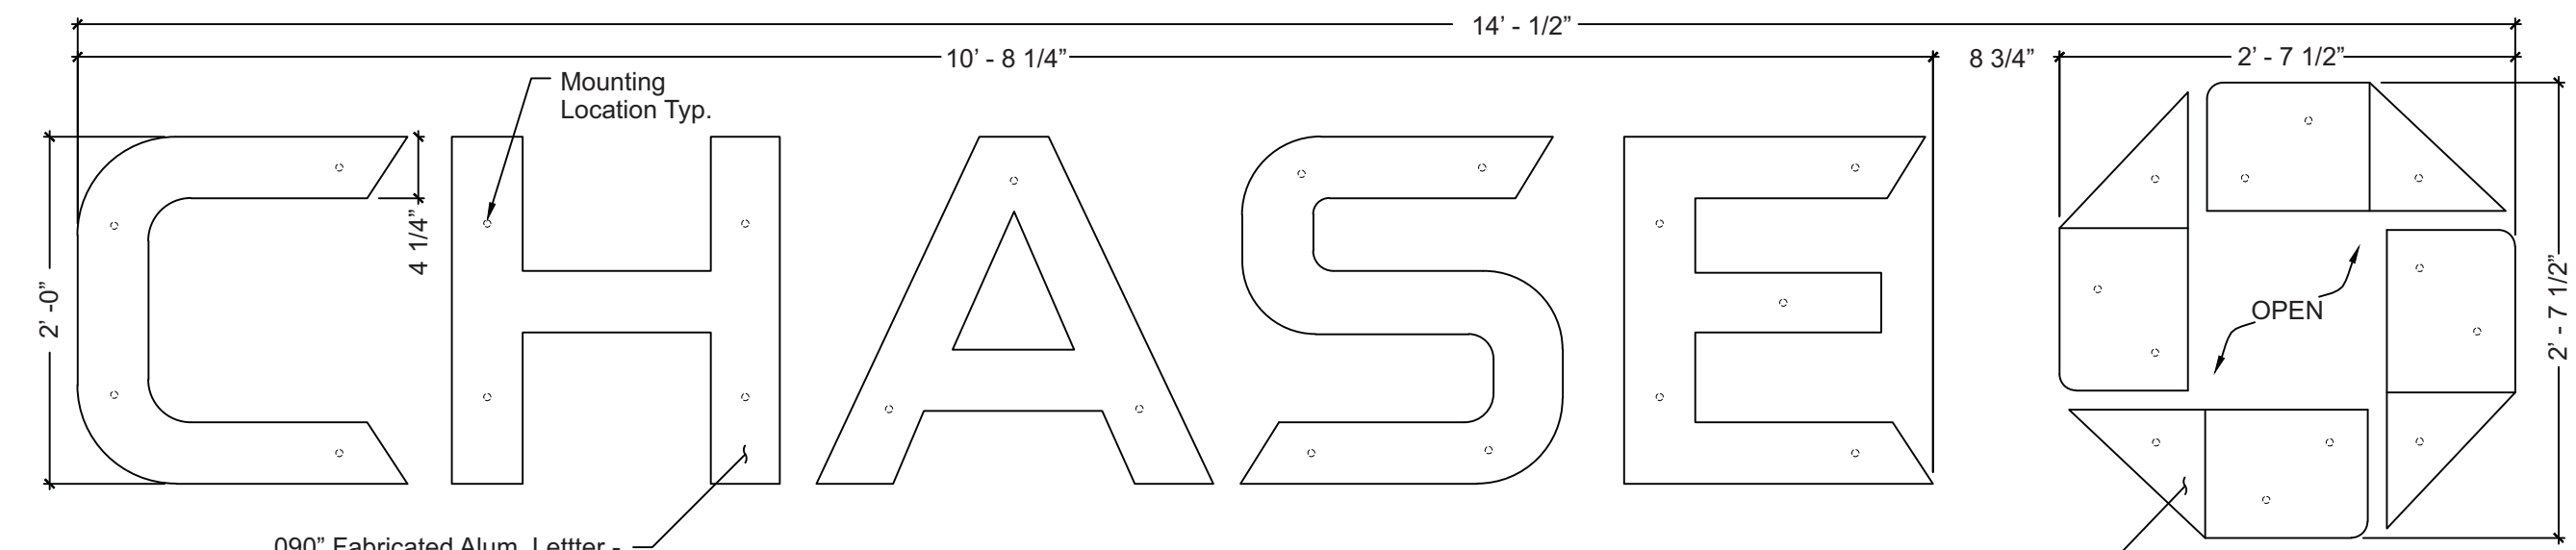


.090" Fabricated Alum. Lettter -
Paint Face To Match Matthews
Mp33800 White (Semi-Gloss)
and Returns Ptd. To Match
Mp00366 Chase Blue
(Semi-Gloss)

ELEVATION & MOUNTING LOCATIONS

.090" Fabricated Alum.
Octagon Segment(s) - Ptd
To Match Mp49353 Met.
Blue (Satin Finish)


'Chiseled' Octagon To Be Manufactured
and Installed as (4) Individual Segments

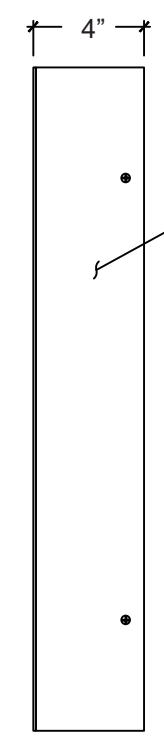


SIDE VIEW @ CHANNEL LETTER

.090" Fabricated Alum. Lettter -
Paint Face To Match Matthews
Mp33800 White (Semi-Gloss)
and Returns Ptd. To Match
Mp00366 Chase Blue
(Semi-Gloss)

.090" Fabricated Alum.
Octagon Segment(s) - Ptd
To Match Mp49353 Met.
Blue (Satin Finish)

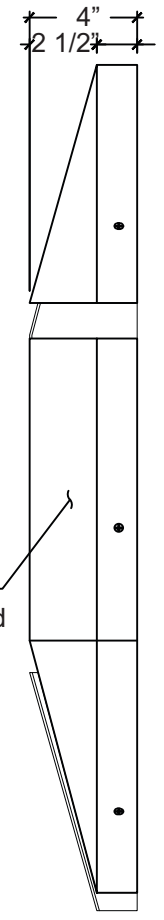

SIDE VIEW @ OCTAGON

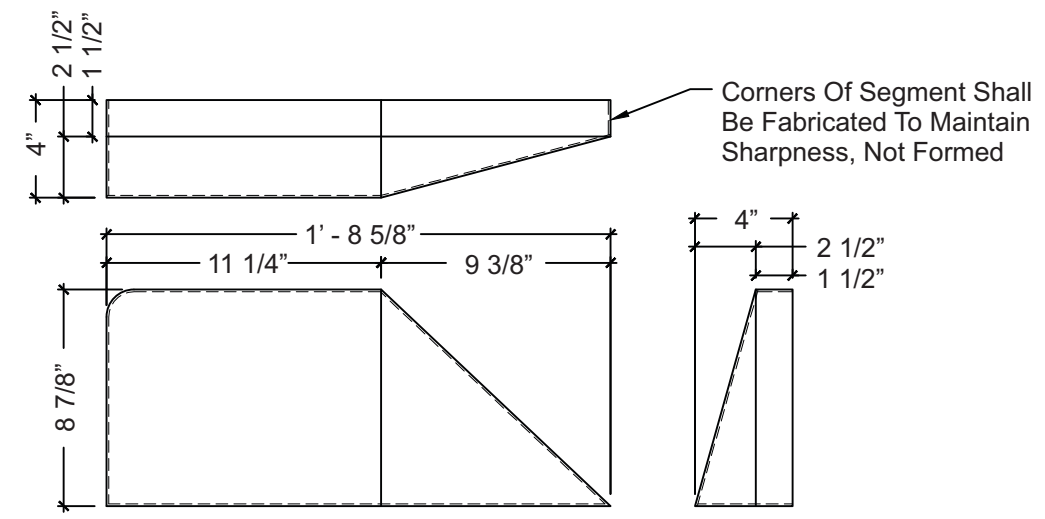

OCTAGON SEGMENT DETAILS

**PERMITS
ONLY**

Note: This sign is intended to be installed in accordance with the requirements of Article 600 of the NFPA 2017 National Electrical Code and/or other applicable local codes. This includes proper grounding and bonding of the sign.

Est. Electrical Load
1.16 Amps @ 120 Volts
Electrical Req'mts
(1) 20 Amp/120 Volt Circuits

- STANDARD LETTER NOTES:**
1. Sufficient Primary Circuit In Vicinity Of Sign By Others.
 2. Letter To Letter Wiring & Final Primary Hook-up By Sign Installer, Where Allowed By Local Codes.
 3. Sign Shall Be U.L. Listed.
 4. Mounting Hardware By Sign Installer.
 5. Full Size Drilling Template Furnished With Sign.



PHILADELPHIASIGN
BRINGING THE WORLD'S BRANDS TO LIFE

707 West Spring Garden Street
Palmyra, New Jersey 08065

Phone: 856.829.1460
Fax: 856.829.8549
www.philadelphiasign.com

CUSTOMER:

Chase

JOB NUMBER:

CHS.NB.927

SIGN TYPE:

LIH-WBO-24

LOCATION:

55 N. Broad St
Ridgewood, NJ 07450

DATE:

1/30/23

DRAWN BY:

DCH

REVISION:

Number: Date: By:

SHEET:


1 OF 4

ENG DEPT

DWG NUMBER:


B104179

ENGINEER SEAL:

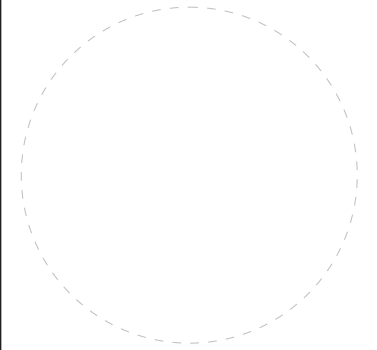


ULTIMATE WIND SPEED 115 MPH
EXPOSURE C

THIS IS AN ORIGINAL UNPUBLISHED DRAWING
CREATED BY PSCO. IT IS SUBMITTED FOR YOUR
PERSONAL USE IN CONJUNCTION WITH A PROJECT
BEING PLANNED FOR YOU BY PSCO. IT IS NOT TO
BE SHOWN TO ANYONE OUTSIDE YOUR
ORGANIZATION NOR IS IT TO BE USED, COPIED,
REPRODUCED, OR EXHIBITED IN ANY FASHION.

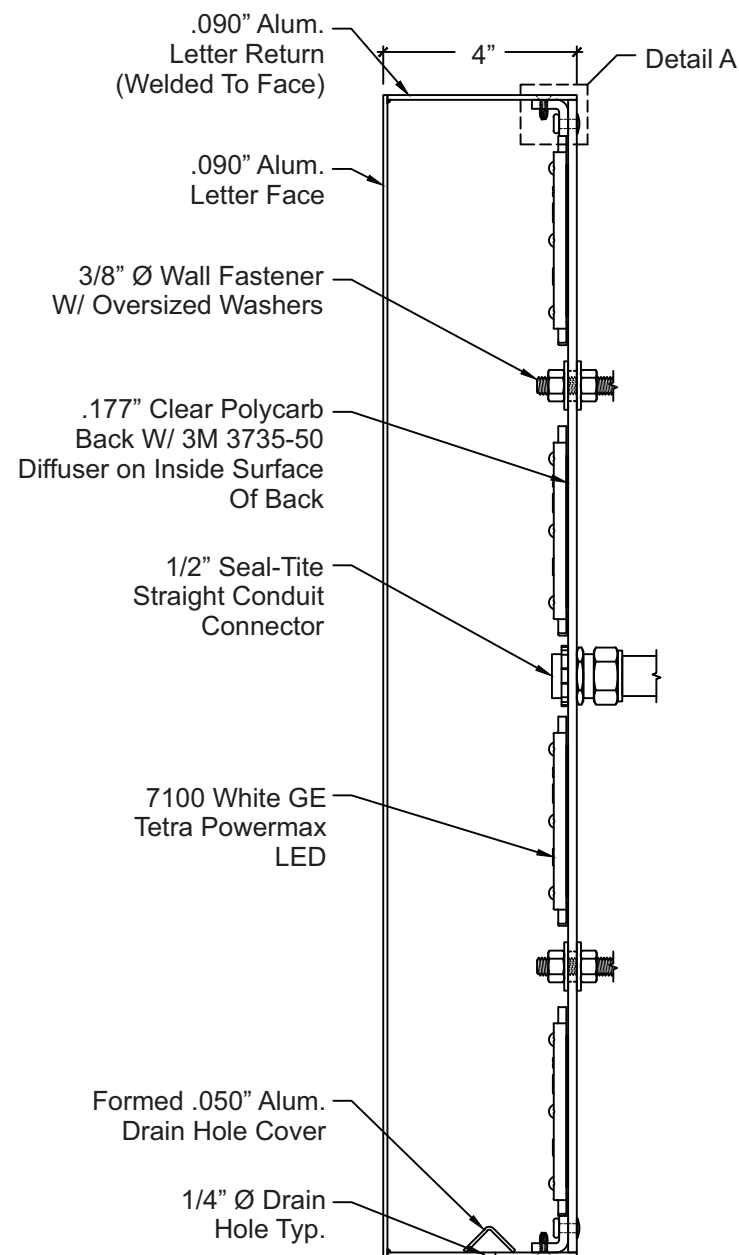


TYPICAL SECTION THROUGH CHANNEL LETTER

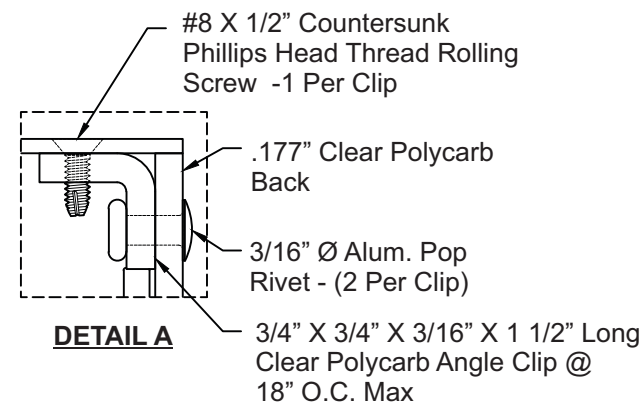

ALL POLYCARB ASSEMBLIES SHALL EMPLOY A SOLVENT TYPE CEMENT FOR INITIAL RAPID ASSEMBLY FOLLOWED BY A MONOMER-POLYMER-SOLVENT (MPS) TYPE CEMENT AROUND ALL BONDED EGDES.

INTERIOR SURFACES ALL ALL ALUM. RETURNS & BACKS SHALL BE PAINTED SPRAYLAT STARBRITE WHITE UNLESS OTHERWISE NOTED.

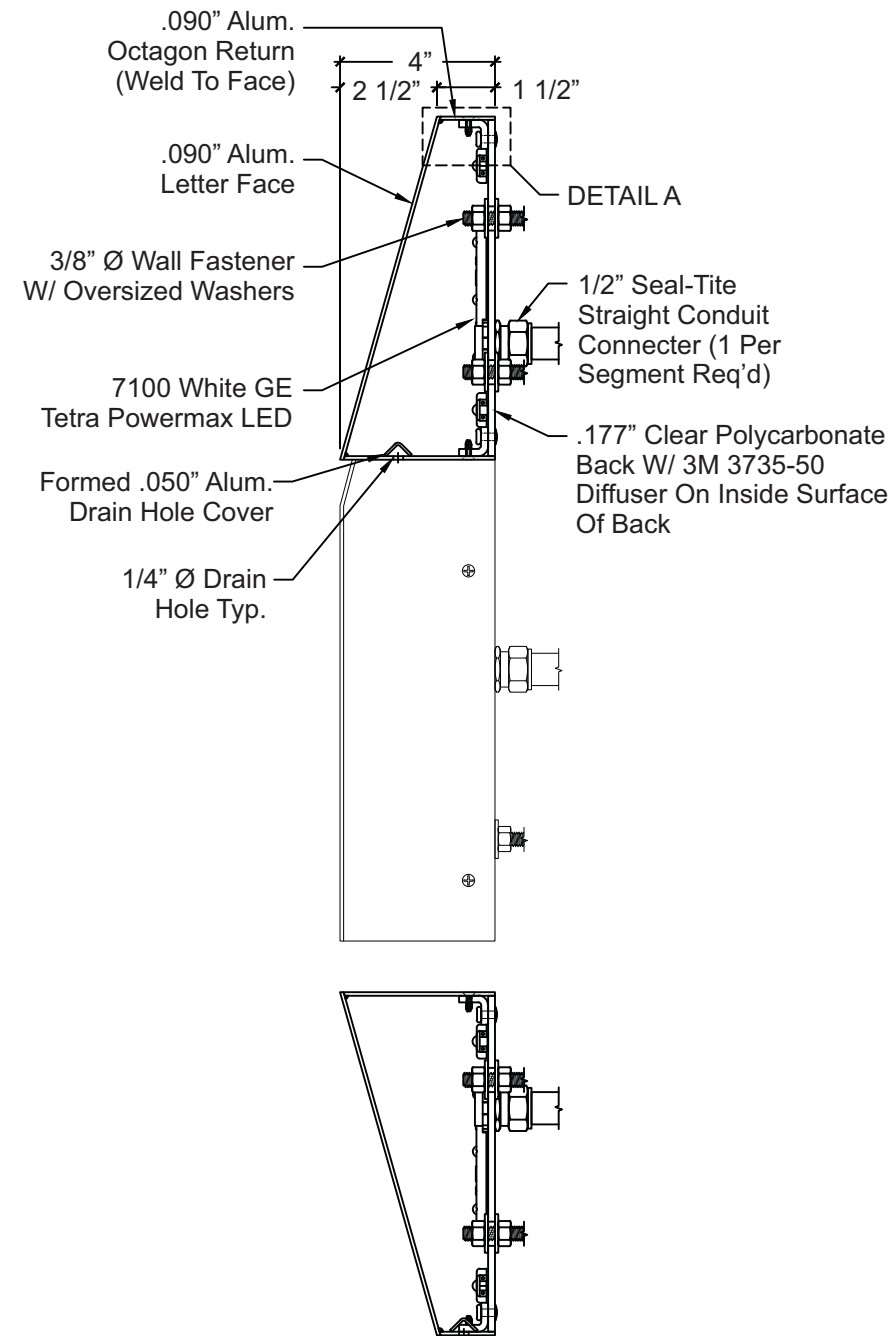

SECTION THROUGH CENTER OF OCTAGON

PERMITS ONLY

Note: This sign is intended to be installed in accordance with the requirements of Article 600 of the NFPA 2017 National Electrical Code and/or other applicable local codes. This includes proper grounding and bonding of the sign.



PHILADELPHIASIGN
BRINGING THE WORLD'S BRANDS TO LIFE

707 West Spring Garden Street
Palmyra, New Jersey 08065

Phone: 856.829.1460
Fax: 856.829.8549
www.philadelphiasign.com

CUSTOMER:

Chase

JOB NUMBER:

CHS.NB.927

SIGN TYPE:

LIH-WBO-24

LOCATION:

**55 N. Broad St
Ridgewood, NJ 07450**

DATE:

1/30/23

DRAWN BY:

DCH

REVISION:

Number: Date: By:

SHEET:


3 OF 4

ENG DEPT

DWG NUMBER:

B104179

ENGINEER SEAL:

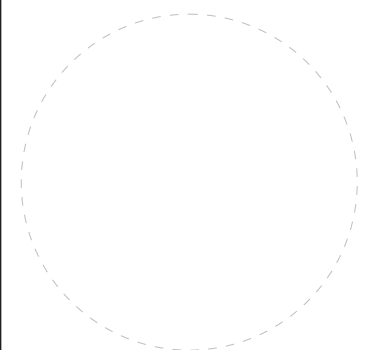

**ULTIMATE WIND SPEED 115 MPH
EXPOSURE C**

THIS IS AN ORIGINAL UNPUBLISHED DRAWING CREATED BY PSCO. IT IS SUBMITTED FOR YOUR PERSONAL USE IN CONJUNCTION WITH A PROJECT BEING PLANNED FOR YOU BY PSCO. IT IS NOT TO BE SHOWN TO ANYONE OUTSIDE YOUR ORGANIZATION NOR IS IT TO BE USED, COPIED, REPRODUCED, OR EXHIBITED IN ANY FASHION.

PERMITS
ONLY



PHILADELPHIASIGN
BRINGING THE WORLD'S BRANDS TO LIFE

707 West Spring Garden Street
Palmyra, New Jersey 08065
Phone: 856.829.1460
Fax: 856.829.8549
www.philadelphiasign.com

CUSTOMER:
CHASE
JOB NUMBER:
CHS.NB.865

SIGN TYPE:
SITE SIGNAGE

LOCATION:
**55 N. Broad St
Ridgewood, NJ 07450**

DATE:
5/5/2020


DRAWN BY:
DRC

REVISION:
Number: Date: By:

SHEET: ENG DEPT
7 OF 10


DWG NUMBER:
B-87982

ENGINEER SEAL:

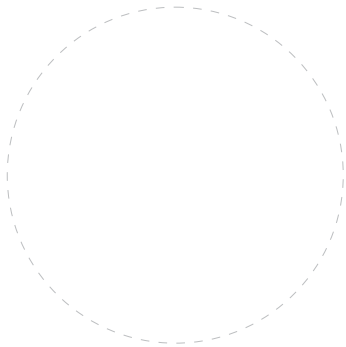

ULTIMATE WIND SPEED 115 MPH
EXPOSURE C

THIS IS AN ORIGINAL UNPUBLISHED DRAWING
CREATED BY PSCO. IT IS SUBMITTED FOR YOUR
PERSONAL USE IN CONJUNCTION WITH A PROJECT
BEING PLANNED FOR YOU BY PSCO. IT IS NOT TO
BE SHOWN TO ANYONE OUTSIDE YOUR
ORGANIZATION NOR IS IT TO BE USED, COPIED,
REPRODUCED, OR EXHIBITED IN ANY FASHION.

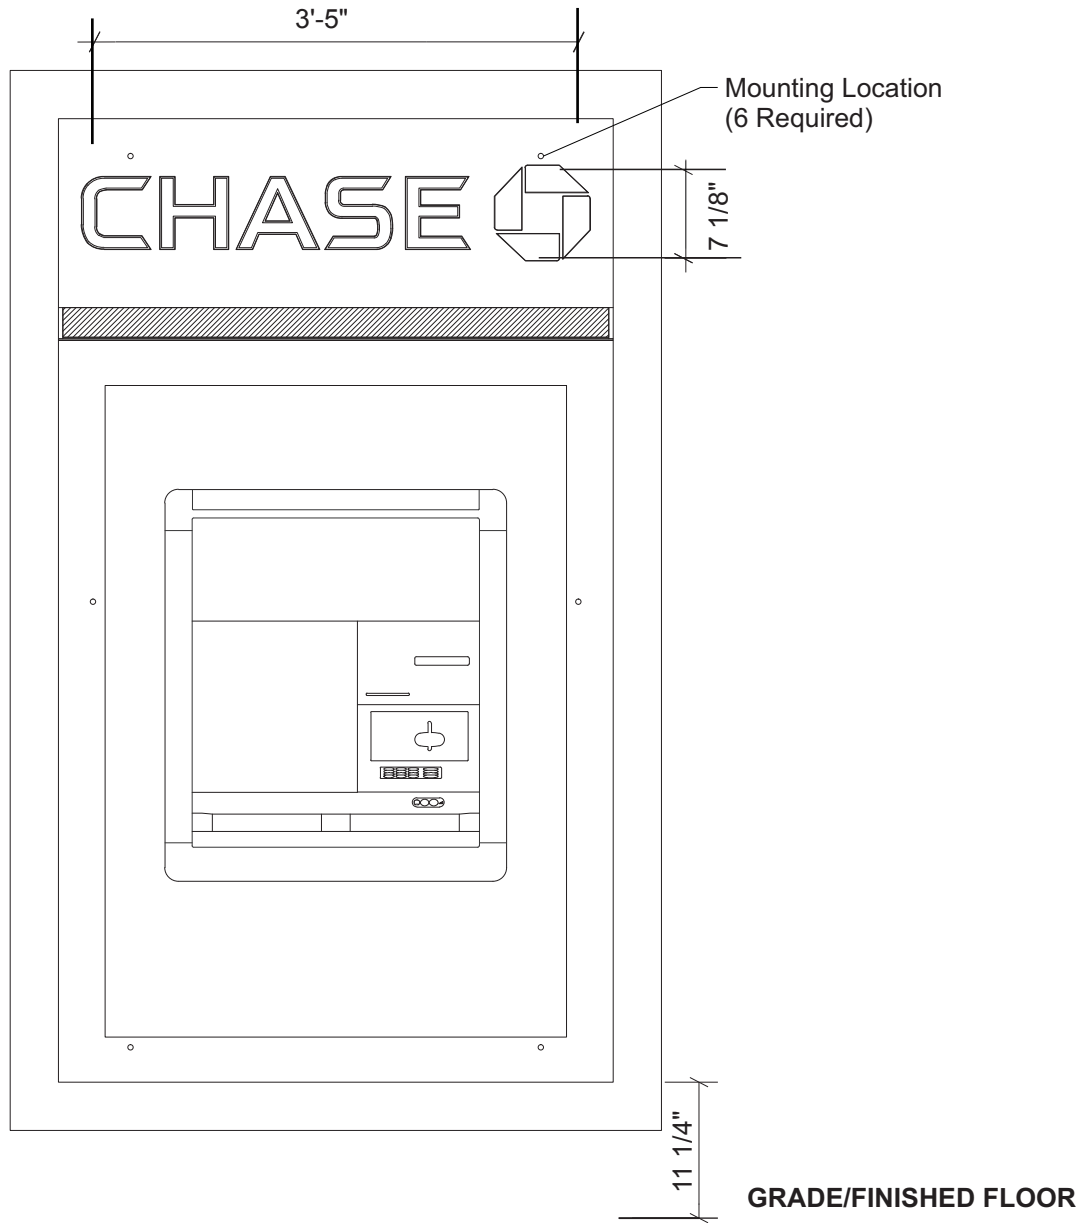


FRONT ELEVATION
SUR-TTW-U-4-TP (SIGN A01)
QTY: 1
SCALE: 3/4" = 1'-0"

SIDE VIEW
SCALE: 3/4" = 1'-0"

**FRAMED WALL
INSTALL SECTION**
SCALE: 1 1/2" = 1'-0"

**BRICK WALL
INSTALL SECTION**
SCALE: 1 1/2" = 1'-0"

**HILTI ANCHOR SYSTEM SHALL BE
INSTALLED IN STRICT ACCORDANCE
WITH THE MANUFACTURER'S
SPECS. & RECOMMENDATIONS**

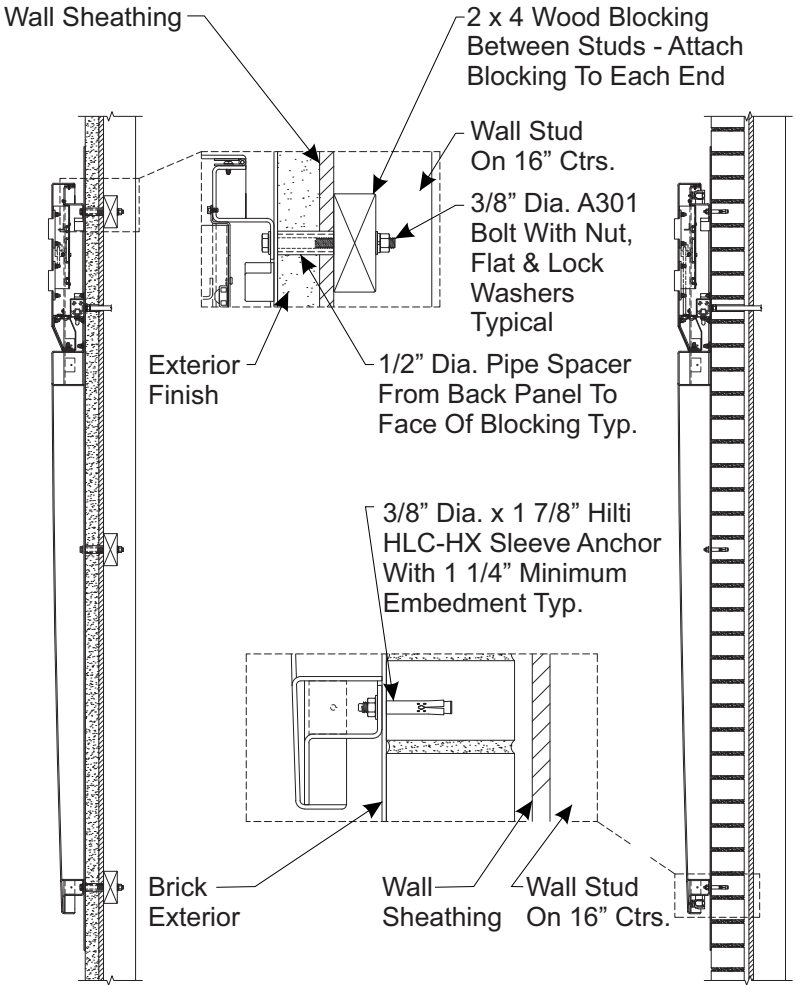

Note: This sign is intended to be installed in accordance with the requirements of Article 600 of the NFPA 2017 National Electrical Code and/or other applicable local codes. This includes proper grounding and bonding of the sign.