


T.O. RIDGE
 +28'-1"
 T.O. HIGH PARAPET
 +19'-11 1/2"
 B.O. EAVE
 +18'-6 3/4"
 T.O. LOW PARAPET
 +17'-10"
 T.O. LOW ROOF
 +12'-6"
 B.O. CANOPY
 +10'-0"
 T.O. STOREFRONT
 +10'-0"
 T.O. SLAB
 0'-0"



1
 A2.1.0
 SOUTHEAST ELEVATION (PARKING/PARADISE ROAD)
 1/4" = 1'-0"

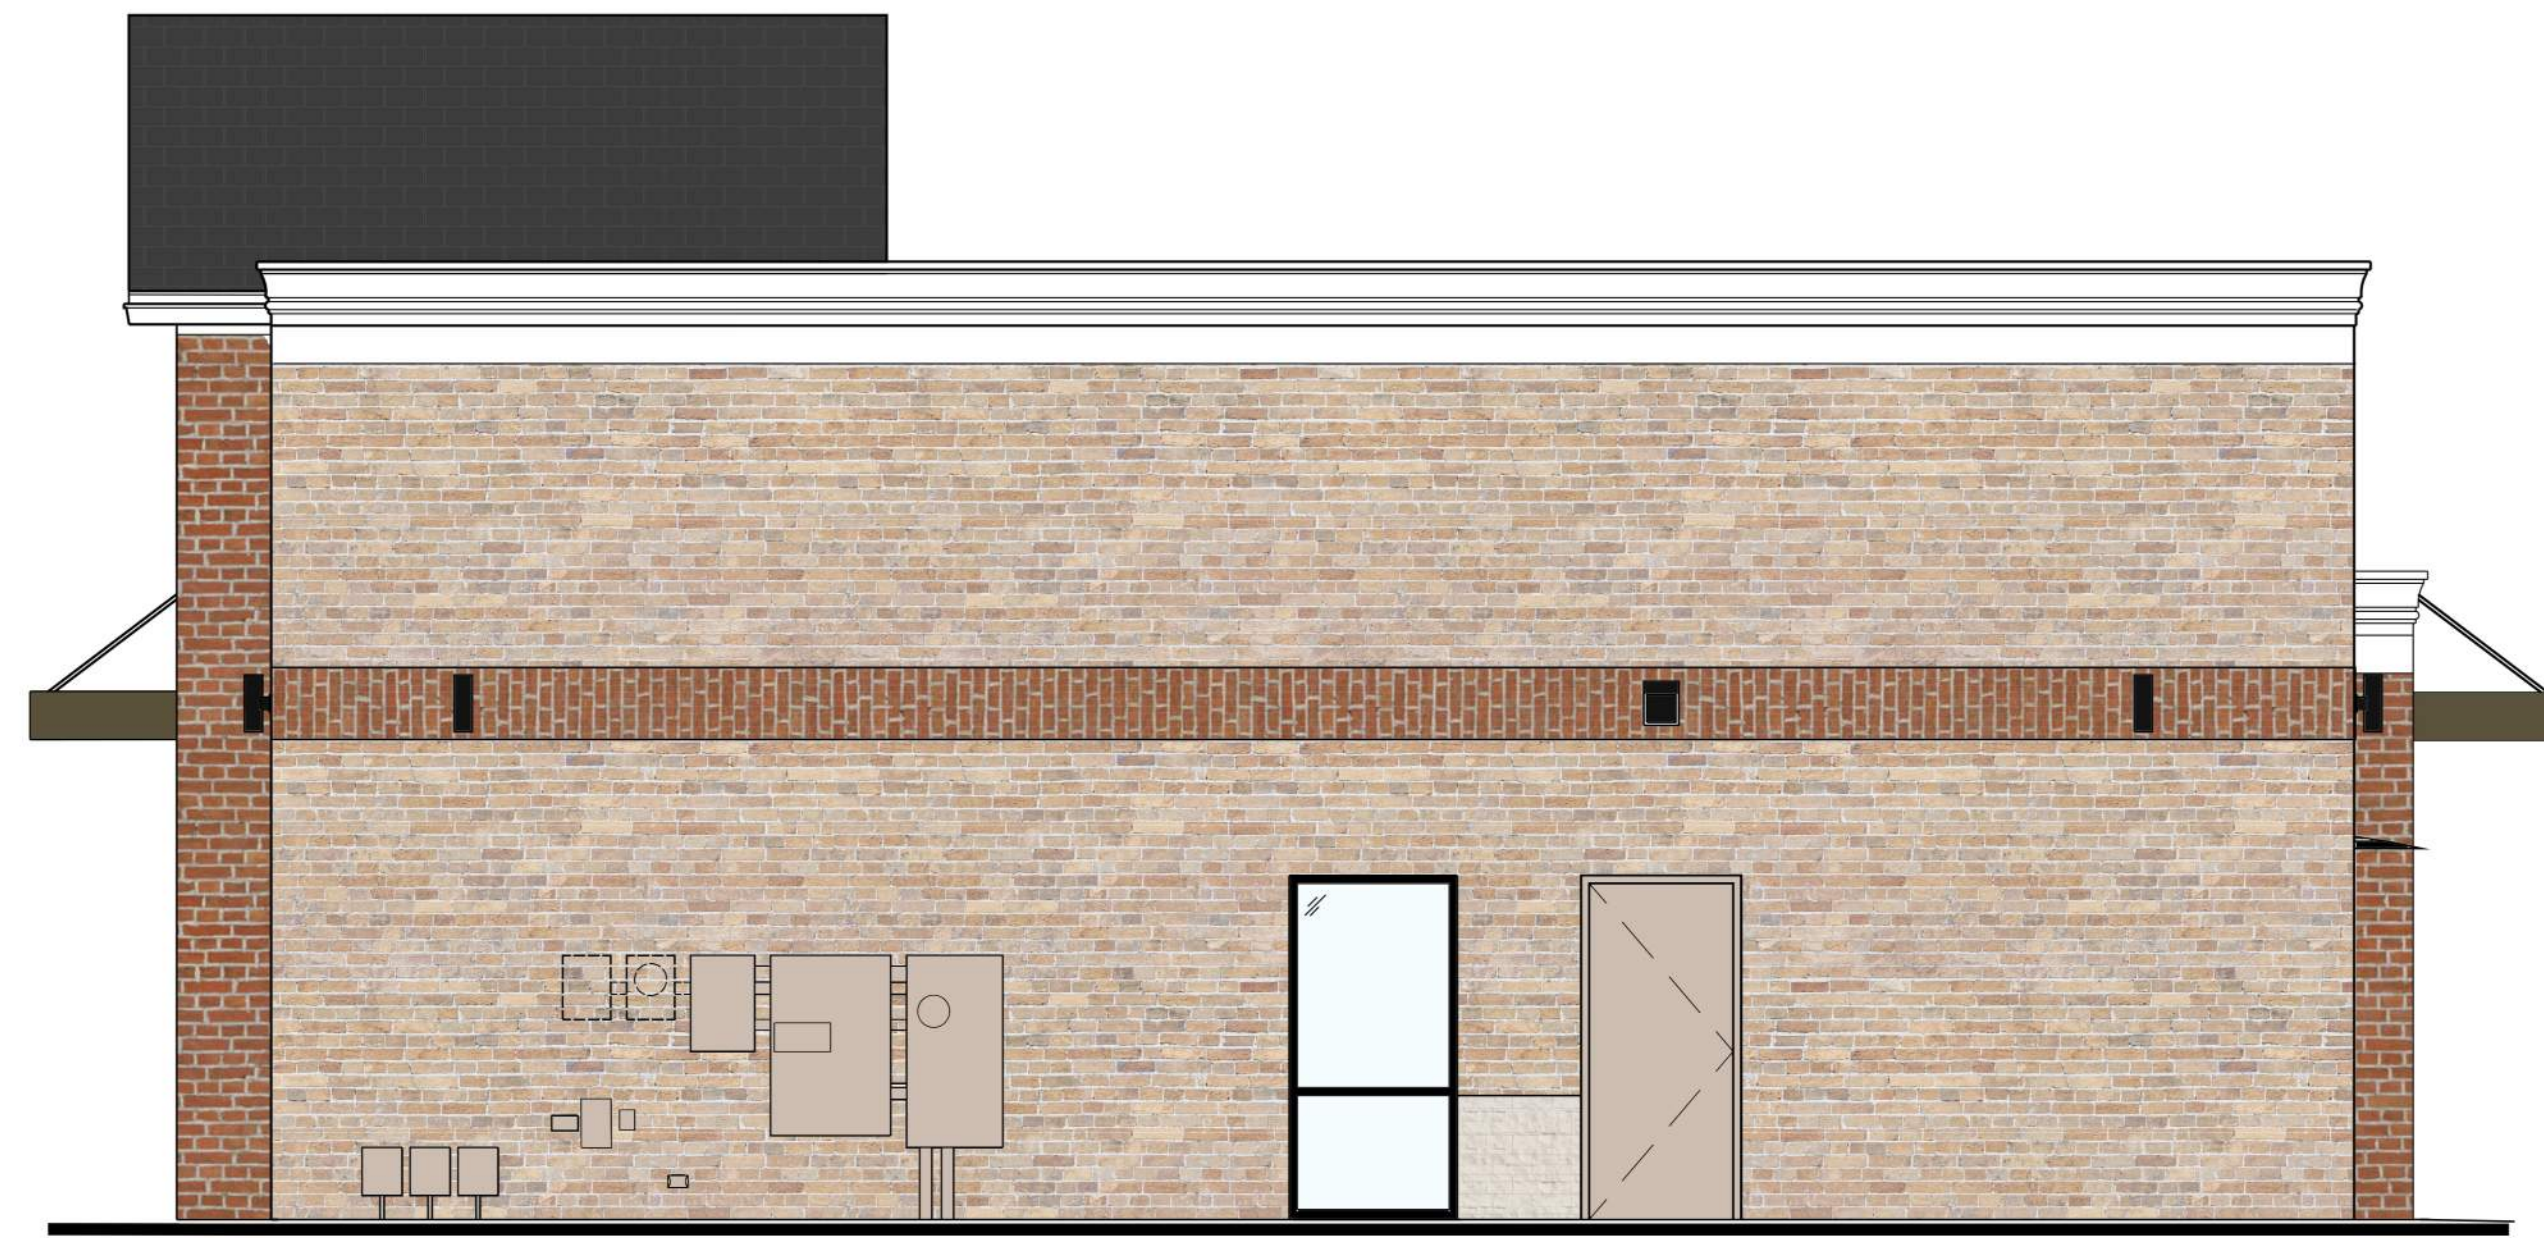

T.O. RIDGE
 28'-1"
 T.O. HIGH PARAPET
 +19'-11 1/2"
 T.O. DRIVE-UP PARAPET
 +13'-6"
 B.O. CANOPY FASCIA
 +10'-0"
 T.O. SLAB
 0'-0"

2
 A2.1.0
 B.O.H. END ELEVATION
 1/4" = 1'-0"

STOREFRONT
 APPLICATION: EXTERIOR
 COLOR: CLEAR ANODIZED

STOREFRONT
 APPLICATION: EXTERIOR
 COLOR: BLACK ANODIZED

PAINT
 APPLICATION: EXTERIOR
 COLOR: TO MATCH SHERWIN WILLIAMS
 SW-7064 PASSIVE GRAY

BRICK
 APPLICATION: EXTERIOR
 COLOR: BELDEN BELCREST 730

BRICK
 APPLICATION: EXTERIOR
 COLOR: BELDEN POLAR BLEND

STONE
 APPLICATION: EXTERIOR
 COLOR: CORONADO WHITE

PAINT
 APPLICATION: EXTERIOR
 COLOR: ARCTIC WHITE

CANOPY
 APPLICATION: EXTERIOR
 COLOR: ANTIQUE BRONZE



JAMES T. LALLI, AIA
 LICENSE NO. 15135

CHASE
 RIDGEWOOD, NJ
 55 NORTH BROAD ST.,
 RIDGEWOOD, NJ 07450

PROPOSED EXTERIOR ELEVATIONS

OCTOBER 4, 2024
 SCALE: 1/4" = 1'-0"

46 EAST MAIN STREET
 SUITE 201
 SOMERVILLE, NJ 08876
 Contact: Nick Mendenhall
 nmendenhall@core-states.com





1 REAR ELEVATION
A2.2.0 1/4" = 1'-0"



2 END ELEVATION
A2.2.0 1/4" = 1'-0"



JAMES T. LALLI, AIA
LICENSE NO. 15135



