



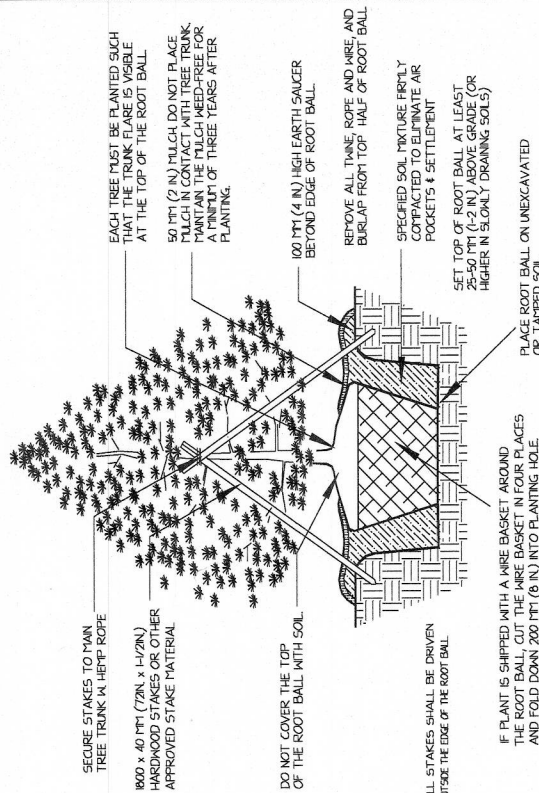


CONFEROUS TREE PLANTING DETAIL

TYPICAL INSTALLATION - 6" (200CM) OR LESS

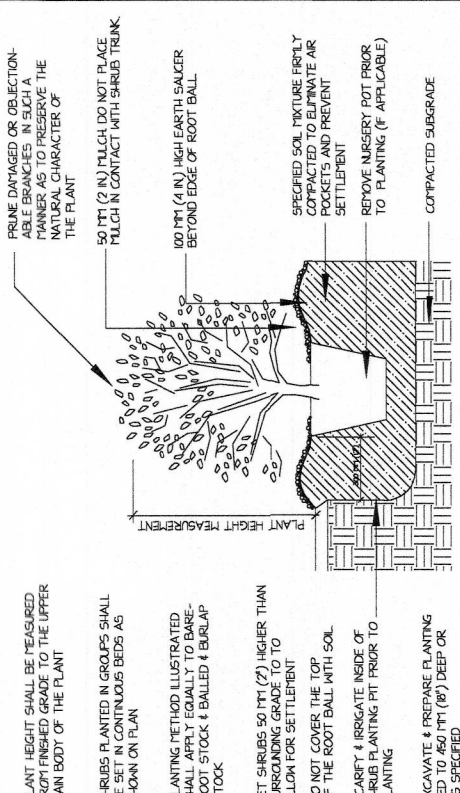


SHRUB PLANTING DETAIL

TYPICAL INSTALLATION

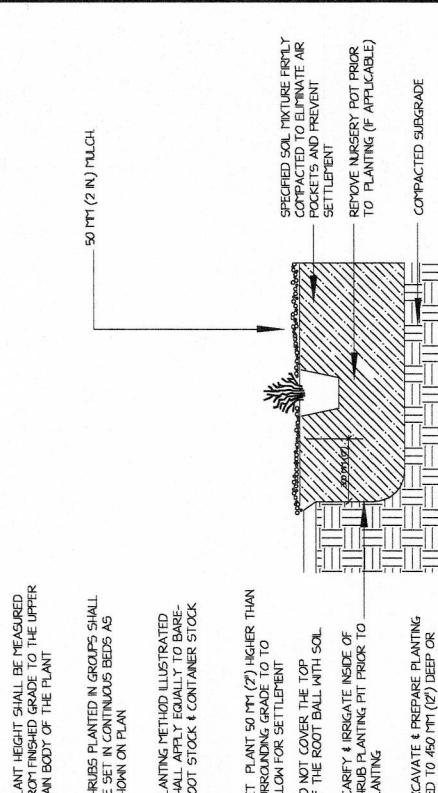


PERENNIAL/GROUNDCOVER PLANTING DETAIL

TYPICAL INSTALLATION

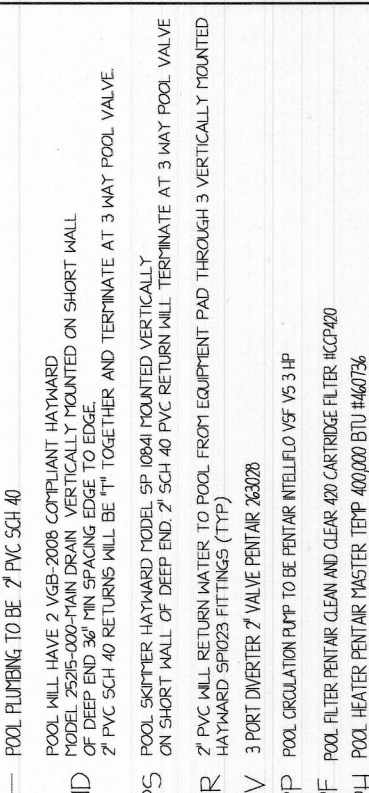

HOT TUB CIRCULATION SYSTEM DETAIL

TYPICAL INSTALLATION

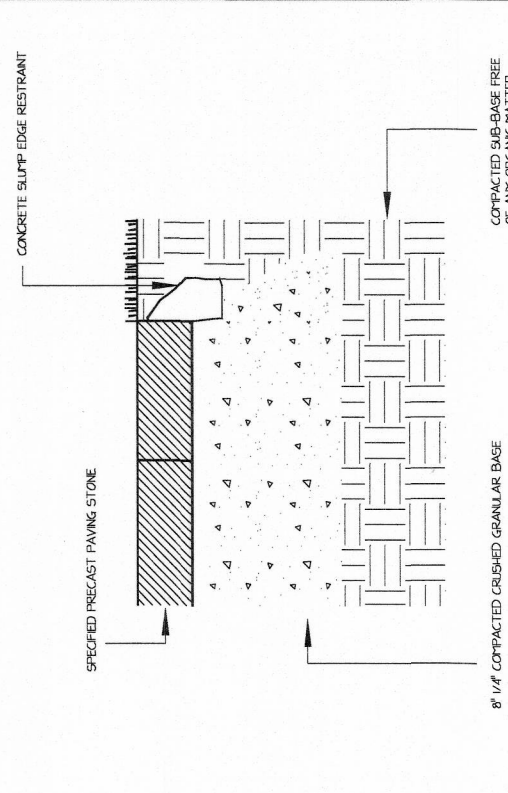

PAVING STONE DETAIL

TYPICAL INSTALLATION

Qty	Botanical Name	Common Name	Size/Condition
17	Thuja standishii x plicata 'Green Giant'	GREEN GIANT ARBORVITAE	5-6'
12	Barberis thunbergii 'Crimson Pygmy'	CRIMSON PYGMY BARBERRY	#3 Container
6	Hydrangea macrophylla 'Endless Summer® The Original'	ENDLESS SUMMER® BIGLEAF HYDRANGEA	#5 Container
3	Buxa 'Green Mountain'	GREEN MOUNTAIN BOXWOOD	30-36"
26	Buxa 'Green Velvet'	GREEN VELVET BOXWOOD	18-24"
7	Hypericum 'Hidcote'	HIDCOTE ST. JOHNSWORT	#5 Container
3	Hydrangea paniculata 'Limelight'	LIMELIGHT PANICLE HYDRANGEA	#5 Container
3	Buddleia 'Miss Molly'	MISS MOLLY BUTTERFLYBUSH	#5 CONT
3	Picea pungens 'Millenium'	MILLENIUM COLORADO SPRUCE	30-36"
9	Calliandra 'dichotoma'	RAINBOW DROOPING LAUREL	#5 Container
12	Leucothoe fontanesiana 'Rainbow'	RAINBOW DROOPING LAUREL	#5 Container
15	Meibomia floridana 'Bokraspau'	SPILLED WINE® WIGELA (Proven Winners)	#5 Container
72	Carex morrowii 'Ice Dance'	ICE DANCE JAPANESE SEDGE	#1 Container
50	Perennials and Annuals	VISIONS CHINESE ASTILBE	#1 Container
Grandcovers	Asiatic Chinese Visions	BURGUNDY GLOX CARPET BUGLE	#1 Container
44	A large reapers 'Burgundy Glau'		

6 ENDLESS SUMMER® BIGLEAF HYDRANGEA

PROPOSED SURFACE DRAINAGE SYSTEM

PROPOSED FIRE PIT

PROPOSED BBQ ISLAND

PROPOSED STEPS

PROPOSED PLATFORM AND STEPS

PROPOSED POOL FENCE

EXISTING RESIDENCE

3 GREEN MOUNTAIN BOXWOOD

72 ICE DANCE JAPANESE SEDGE

EXISTING DRIVEWAY

50 VISIONS CHINESE ASTILBE

PROPOSED NATURAL PATHWAY

26 GREEN VELVET BOXWOOD

3 MONTGOMERY COLORADO SPRUCE

12 CRIMSON PYGMY BARBERRY

PROPOSED PEA GRAVEL

PROPOSED BOULDER

PROPOSED WALKWAY

44 BURGUNDY GLOX CARPET BUGLE


12 RAINBOW DROOPING LAUREL

9 PURPLE BEAUTYBERRY

15 SPILLED WINE® WIGELA (Proven Winners)


7 HIDCOTE ST. JOHNSWORT

11 MISS MOLLY BUTTERFLYBUSH

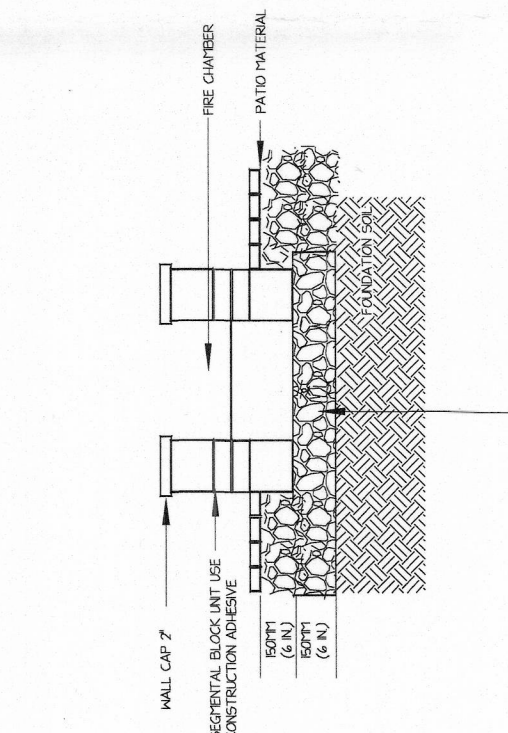


SEGMENTAL FIRE PIT STRUCTURE

TYPICAL CROSS SECTION INSTALLATION-RESIDENTIAL NT.5.

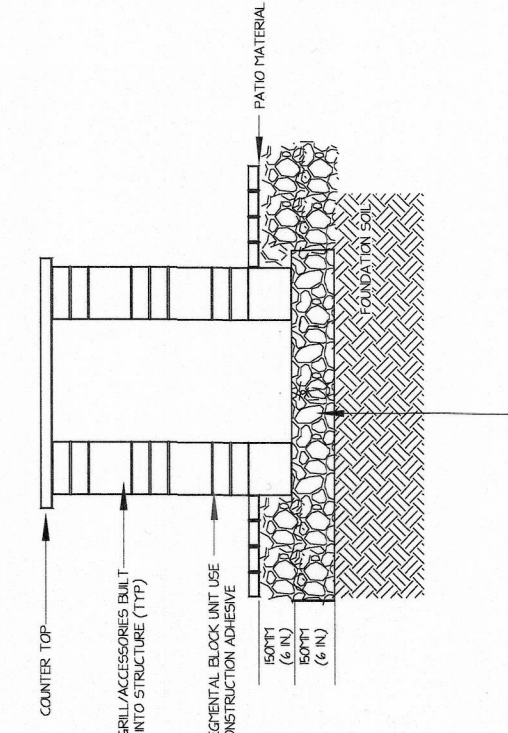

SEGMENTAL BBQ STRUCTURE

TYPICAL CROSS SECTION INSTALLATION-RESIDENTIAL NT.5.

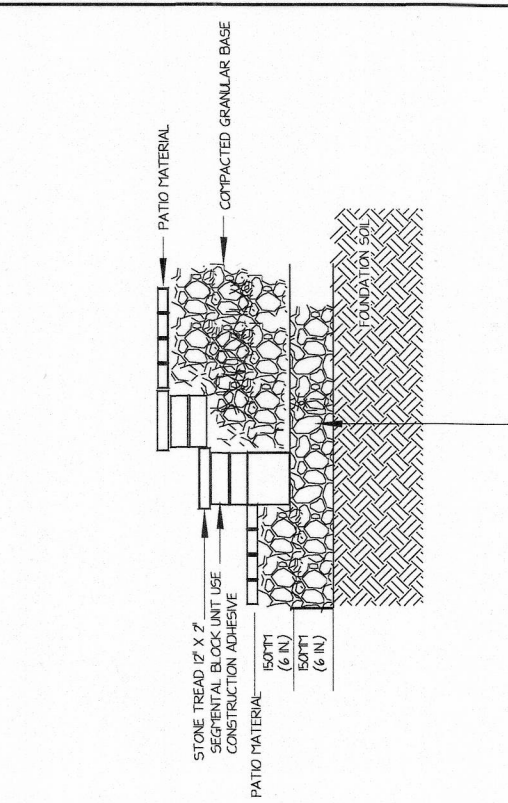

SEGMENTAL STEP (TYP)

TYPICAL CROSS SECTION INSTALLATION-RESIDENTIAL NT.5.

LANDSCAPE PLAN

CARTER
RESIDENCE
535 N MONROE ST
RIDGEWOOD, NJ 07450
LOT 21 BLOCK 1603

SCALE 1" = 10'	PROJECT NO. 25-106
DRAWN BY DJS/SB	SHEET NO. 1 OF 1
CHECKED BY	
DATE FEBRUARY 15, 2025	
DATE OF PRINT	

NOTES

