


INFORMATION ONLY

REPRESENTED PLAN PRECEDES AOR'S FINAL DD / CODE
COMPLIANCE VALIDATION. FINAL CONFIGURATION MAY VARY.
NOTE TO AOR: DO NOT PROCEED WITH CONSTRUCTION
DOCUMENTS IF THIS STAMP IS PRESENT.

FRANKLIN AVENUE

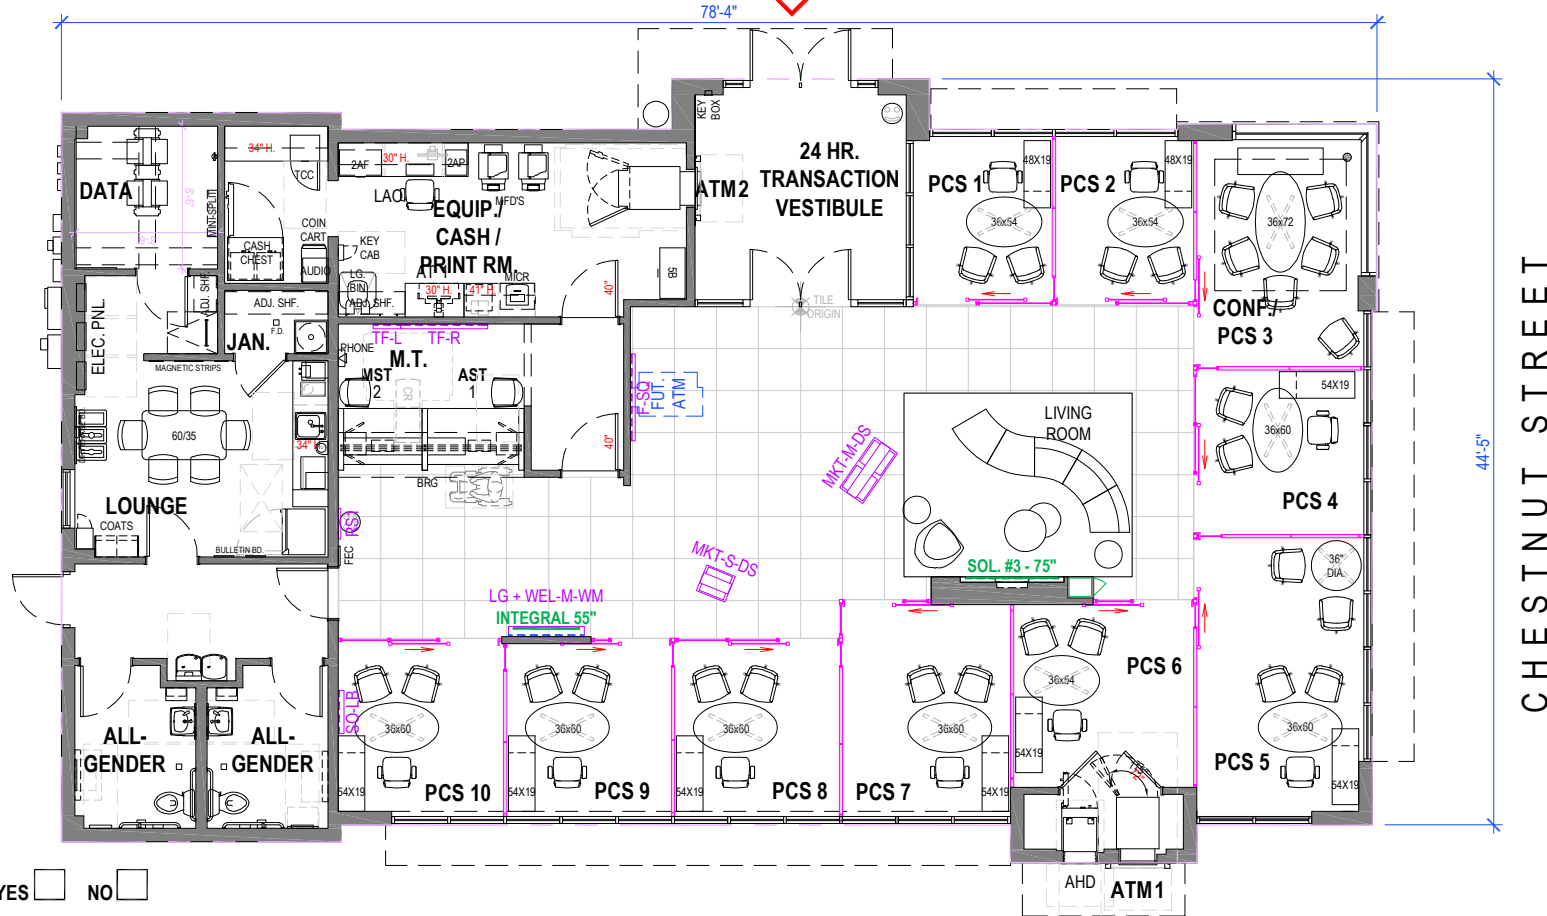

Teller Line BRG YES ☐ NO ☐

CPC / Future CPC Office

Neighborhood Name Local / National

Regional Director (RD) DATE

Operating Model Lead (OML) DATE

PRIMARY PARKING

REGION - NEW JERSEY
PMWeb ID - 48100R015162

DESIGN STANDARDS	HARDINESS ZONE	7A	(1) OFFICE SHALL RECEIVE DUAL MONITORS & ARMS FOR CPC OR FUTURE CPC.
20.6	OVERHEAD DOOR ACCEPTABLE *		

* HARDINESS ZONES >= 7A



PROPOSED FLOOR PLAN RIDGEWOOD - RELO

55 North Broad St., Ridgewood, NJ 07450



DATE	DESIGNER	AREA	SCALE
24 APR 24	KMS	+/- 3,344 SF	NONE

DRC Page 6